



ADJACENT PROPERTY – FULL SIZE TERMINAL ALTERNATIVE

BURBANK BOB HOPE AIRPORT

REPLACEMENT PASSENGER TERMINAL DEVELOPMENT REVIEW



RS&H

IN ASSOCIATION WITH:

AC MARTIN

INTERNATIONAL PARKING DESIGN, INC.

WAGNER ENGINEERING AND SURVEY, INC.

JUNE 2016



TABLE OF CONTENTS

EXISTING CONDITIONS

EXHIBIT 1:	EXISTING FACILITY PLAN.....	2
------------	-----------------------------	---

ADJACENT PROPERTY, FULL SIZE TERMINAL ALTERNATIVE

SITE AND DEMOLITION PLANS

EXHIBIT 2:	OVERALL DEMOLITION PLAN	4
EXHIBIT 3A:	OVERALL SITE PLAN	5
EXHIBIT 3B:	SITE PLAN, 1 OF 2.....	6
EXHIBIT 3C:	SITE PLAN, 2 OF 2.....	7

FLOOR PLANS

EXHIBIT 4A-1:	GROSS TERMINAL BUILDING DIMENSIONS, 1 ST FLOOR.....	8
EXHIBIT 4A-2:	GROSS TERMINAL BUILDING DIMENSIONS, 2 ND FLOOR AND BASEMENT	9
EXHIBIT 4B-1:	TERMINAL BUILDING AREAS BY GENERAL FUNCTION, 1 ST FLOOR.....	10
EXHIBIT 4B-2:	TERMINAL BUILDING AREAS BY GENERAL FUNCTION, 2 ND FLOOR AND BASEMENT.....	11
EXHIBIT 5A:	ARFF FLOOR PLAN, 1 ST FLOOR	12
EXHIBIT 5B:	ARFF FLOOR PLAN, 2 ND FLOOR	13
EXHIBIT 6:	REPLACEMENT AIR CARGO BUILDING FLOOR PLAN	14
EXHIBIT 7:	GSE / MAINTENANCE BUILDING FLOOR PLAN.....	15
EXHIBIT 8:	VALET OFFICE FLOOR PLAN.....	16

ISOMETRIC VIEWS

EXHIBIT 9A-1:	EXISTING VIEW FACING EAST	17
EXHIBIT 9A-2:	PROPOSED VIEW FACING EAST	18
EXHIBIT 9B-1:	EXISTING VIEW FACING WEST	19
EXHIBIT 9B-2:	PROPOSED VIEW FACING WEST	20
EXHIBIT 9C-1:	EXISTING VIEW FROM HOLLYWOOD WAY	21
EXHIBIT 9C-2:	PROPOSED VIEW FROM HOLLYWOOD WAY.....	22
EXHIBIT 9D-1:	EXISTING VIEW FROM HOLLYWOOD WAY	23
EXHIBIT 9D-2:	PROPOSED VIEW FROM HOLLYWOOD WAY.....	24
EXHIBIT 10A:	PART 77 PLAN, SECTION A.....	25
EXHIBIT 10B:	PART 77 PLAN, SECTION B	26
EXHIBIT 10C:	PART 77 PLAN, SECTION C	27

PARKING PLANS

EXHIBIT 11A:	PARKING EXPANDED VIEW AND SPACE COUNT	28
EXHIBIT 11B:	PARKING BASEMENT LEVEL PLAN.....	29
EXHIBIT 11C:	PARKING GROUND LEVEL PLAN	30
EXHIBIT 11D:	PARKING 2 ND LEVEL PLAN	31
EXHIBIT 11E:	PARKING 3 RD LEVEL PLAN.....	32
EXHIBIT 11F:	PARKING 4 TH LEVEL PLAN	33

EXHIBIT 11G:	PARKING TYPICAL LEVEL (5 TH THROUGH 7 TH) PLAN.....	34
EXHIBIT 11H:	EMPLOYEE PARKING EXPANDED VIEW AND SPACE COUNT	35
EXHIBIT 11J:	EMPLOYEE PARKING TYPICAL LEVEL (GROUND THROUGH 3 RD) PLAN	36

EXISTING CONDITIONS

EXHIBIT 1

EXISTING FACILITY PLAN


Legend


- Terminal Related
- Non Aeronautical
- General Aviation Buildings
- Aircraft Ramp
- General Aviation Parking/Access
- Terminal Parking/Access
- FAA




ADJACENT PROPERTY, FULL SIZE TERMINAL ALTERNATIVE

ADJACENT PROPERTY, FULL SIZE TERMINAL ALTERNATIVE

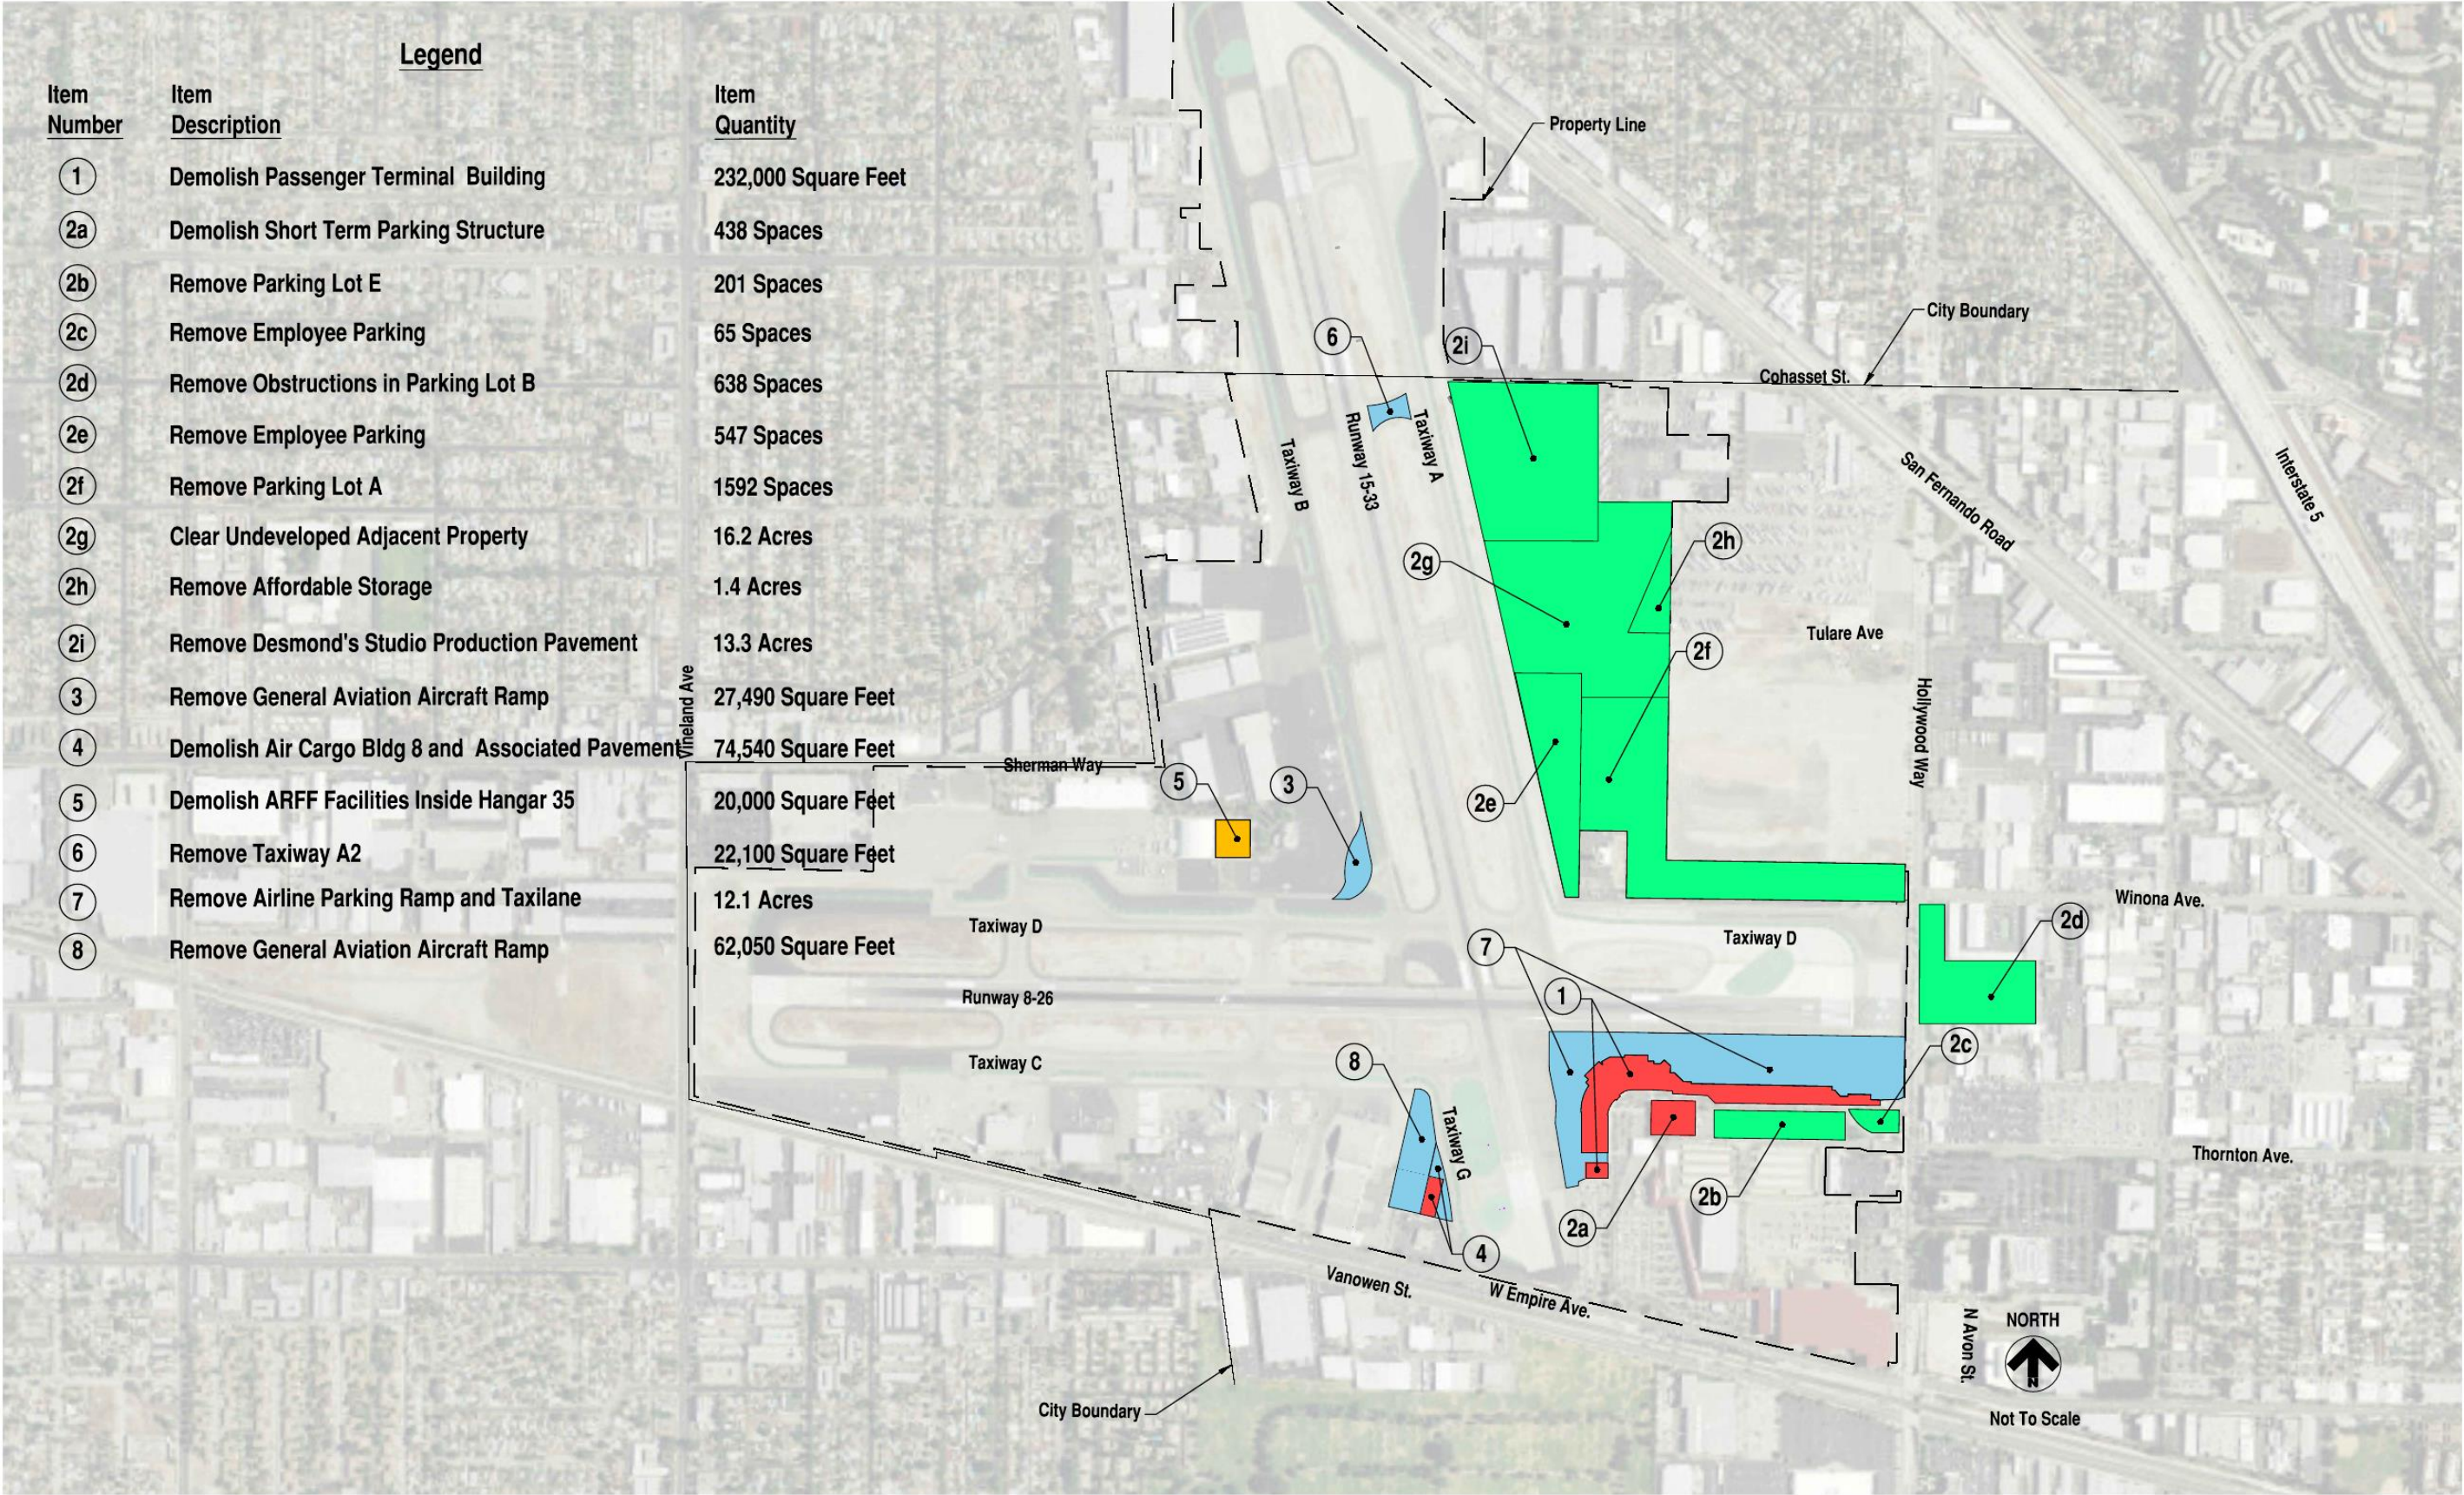


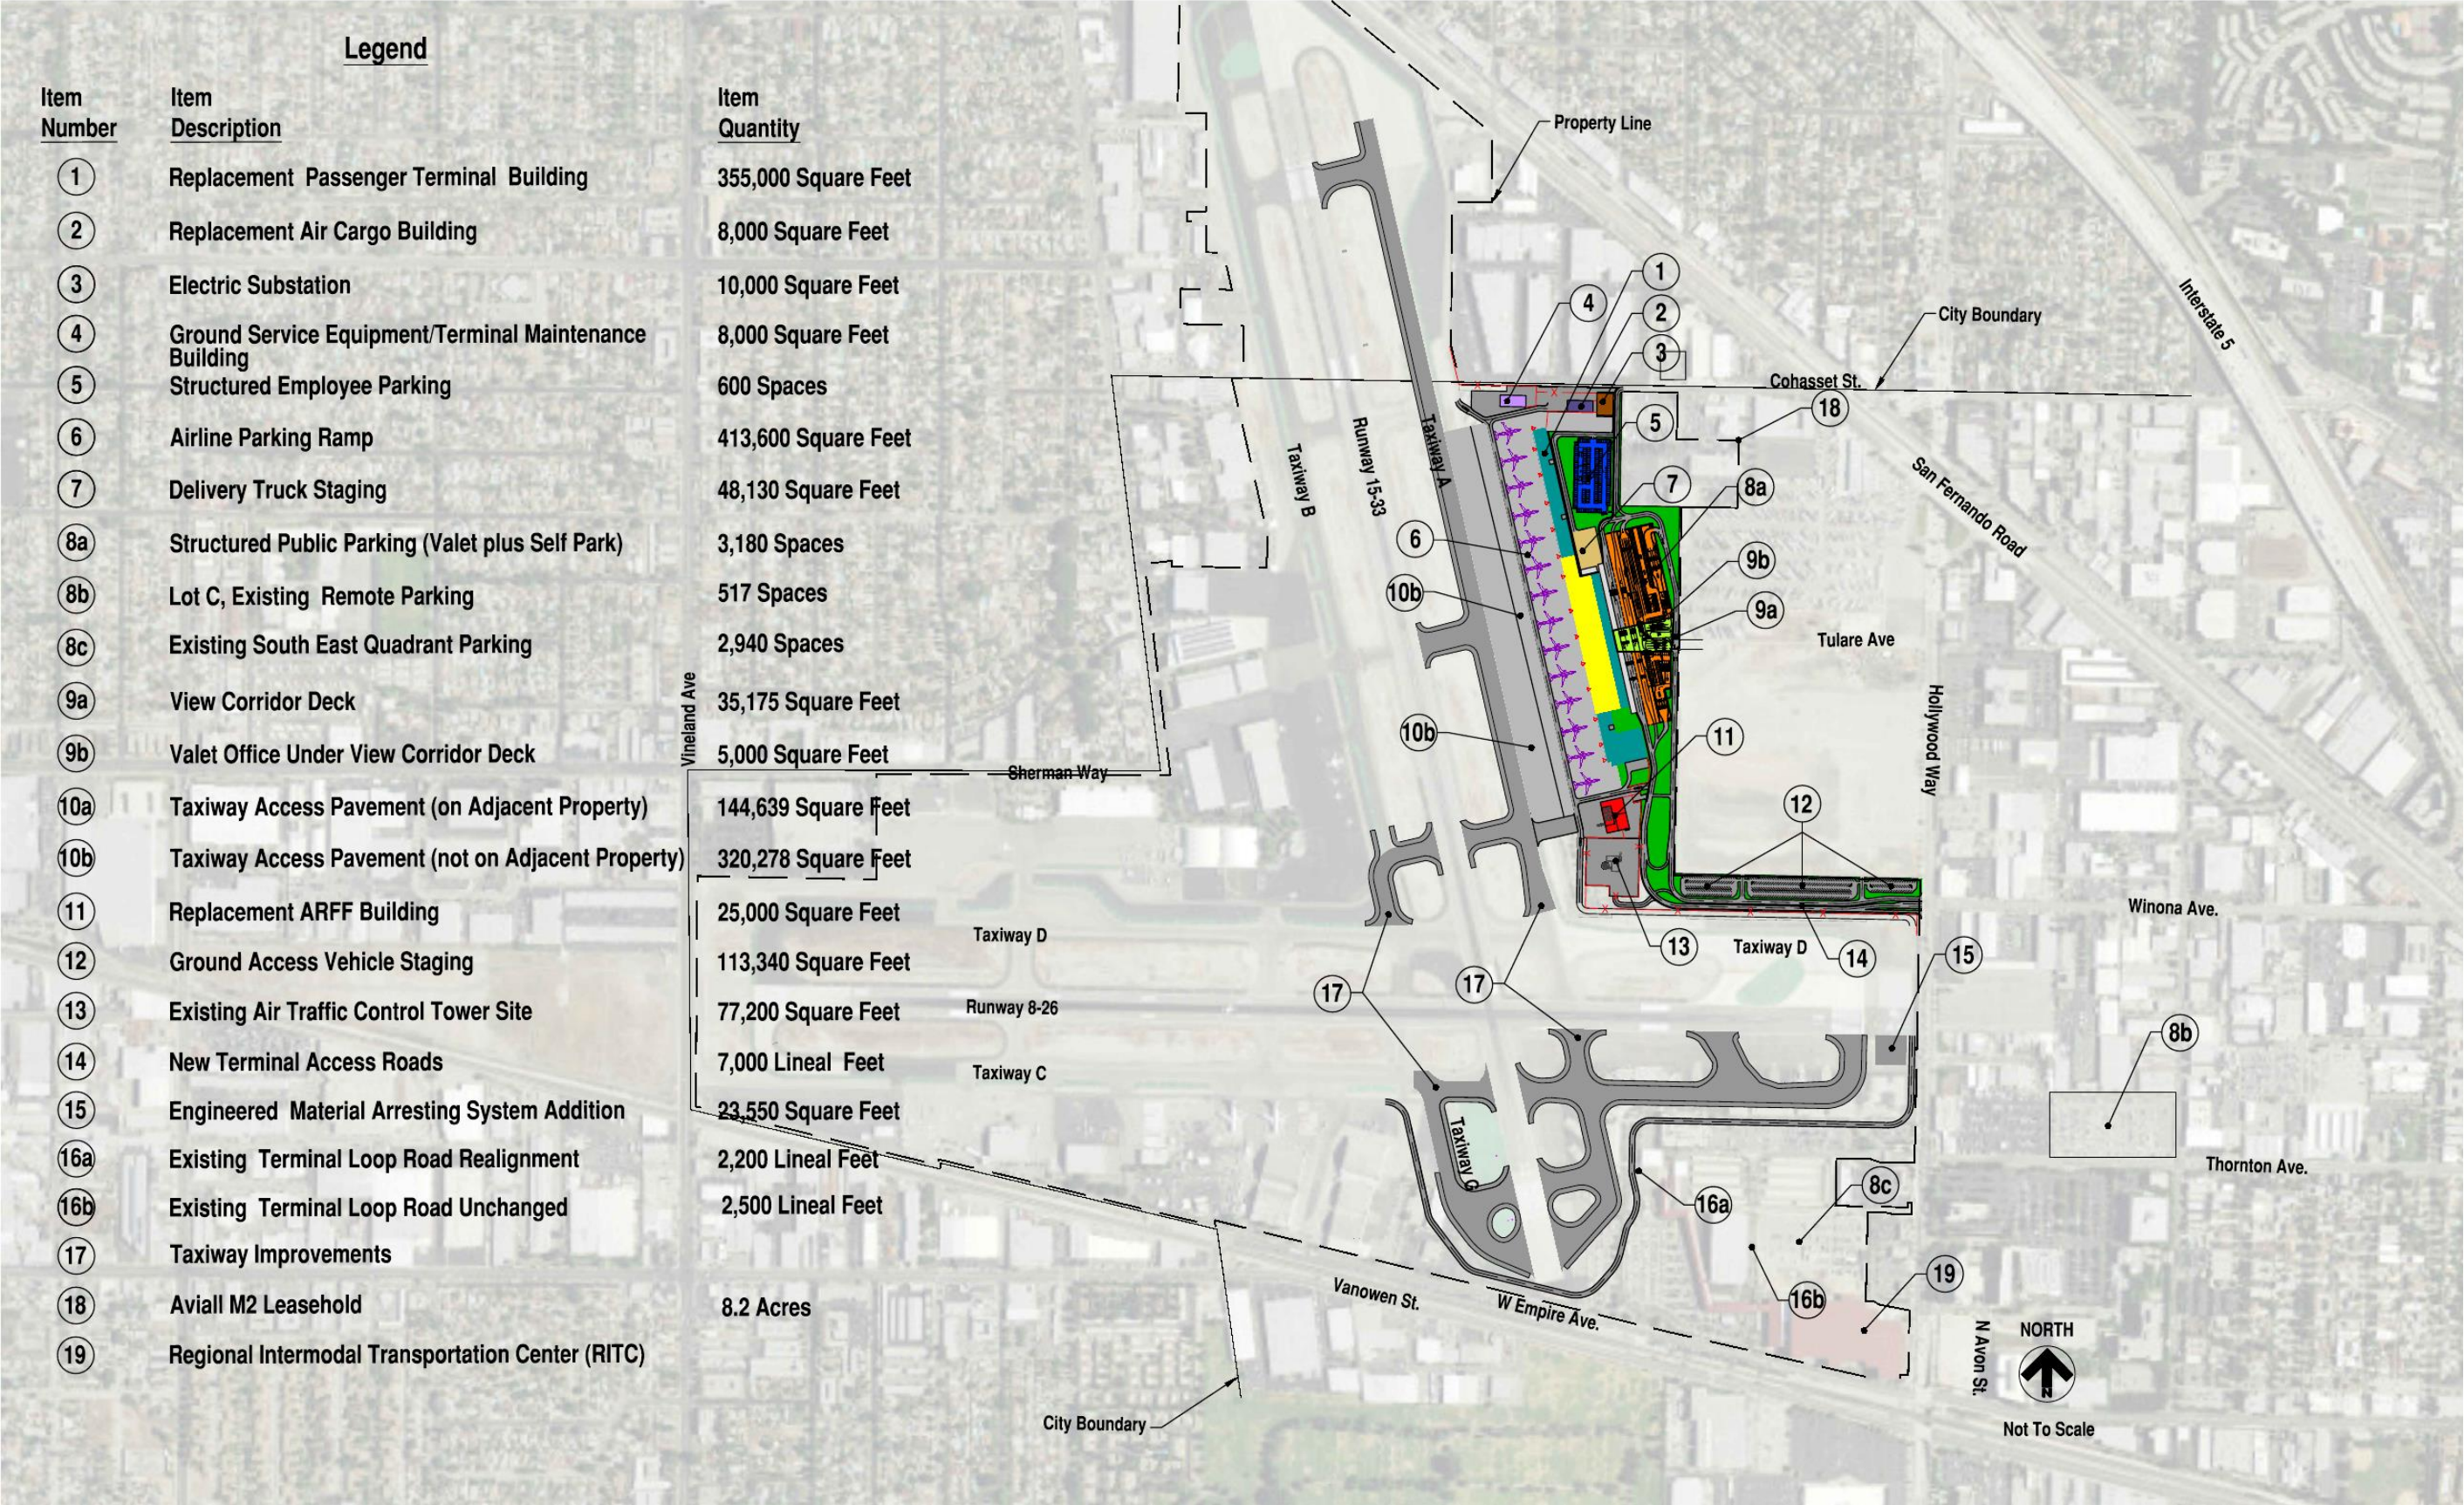



ADJACENT PROPERTY, FULL SIZE TERMINAL ALTERNATIVE

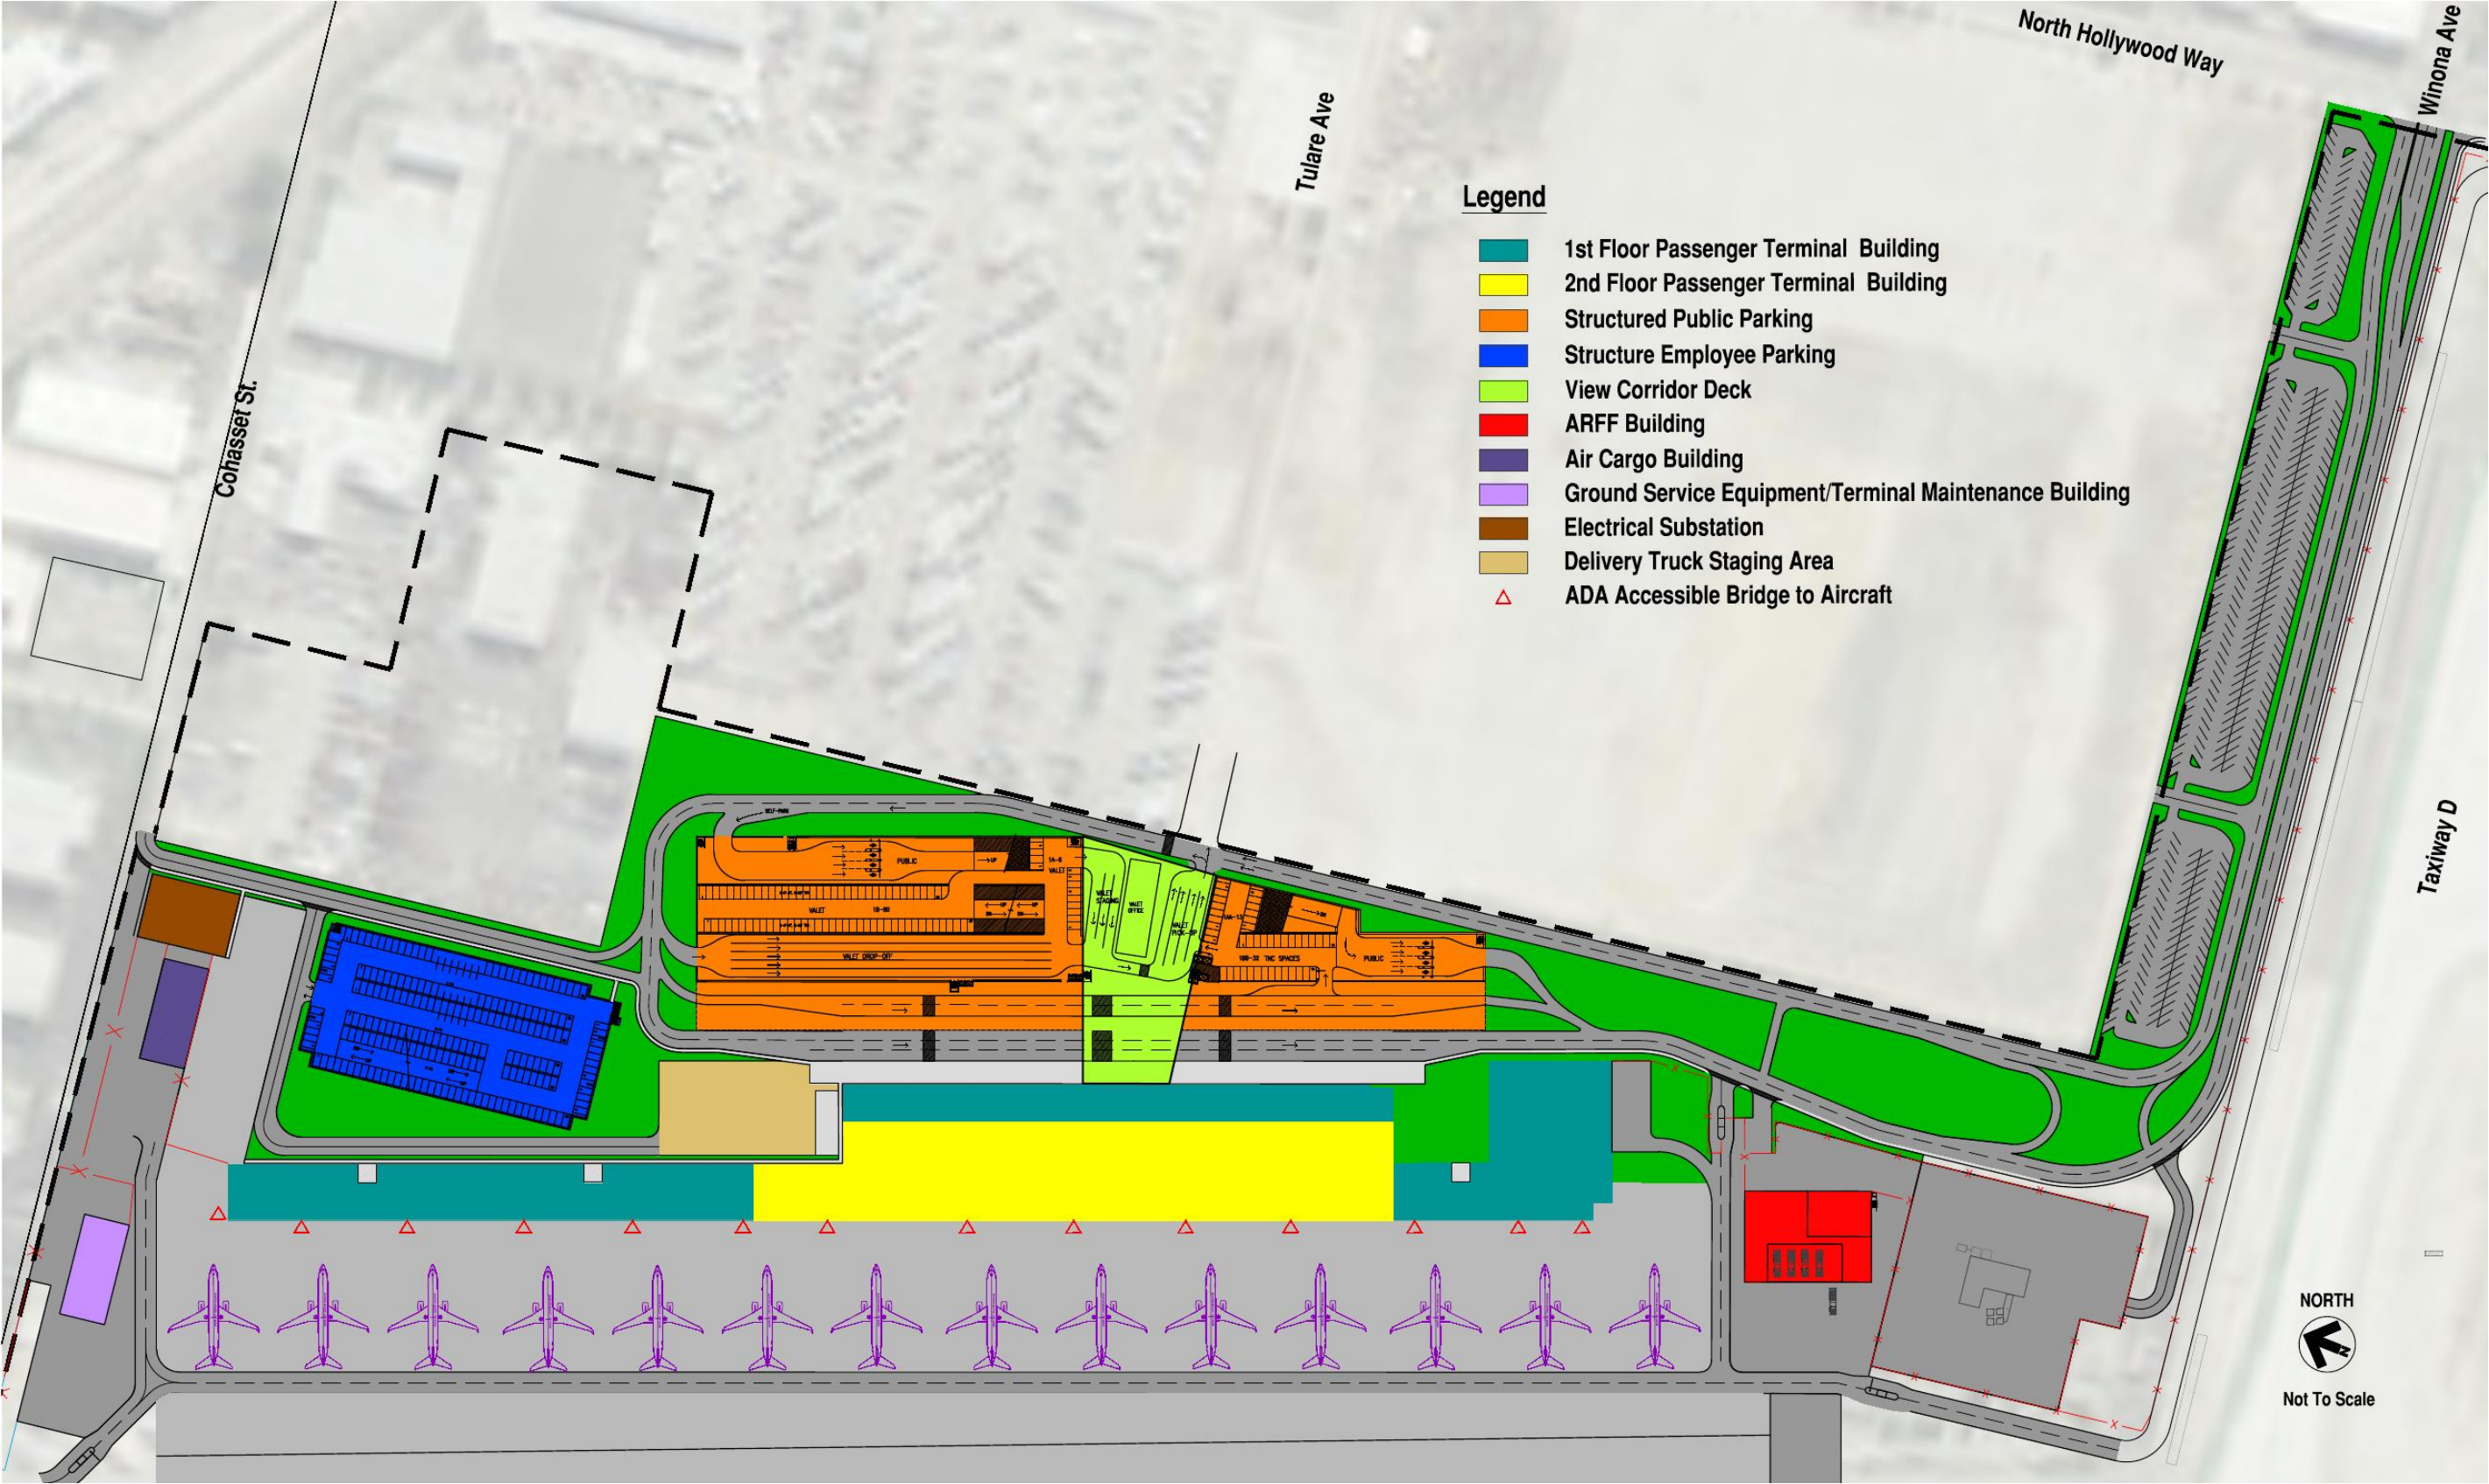


ADJACENT PROPERTY, FULL SIZE TERMINAL ALTERNATIVE

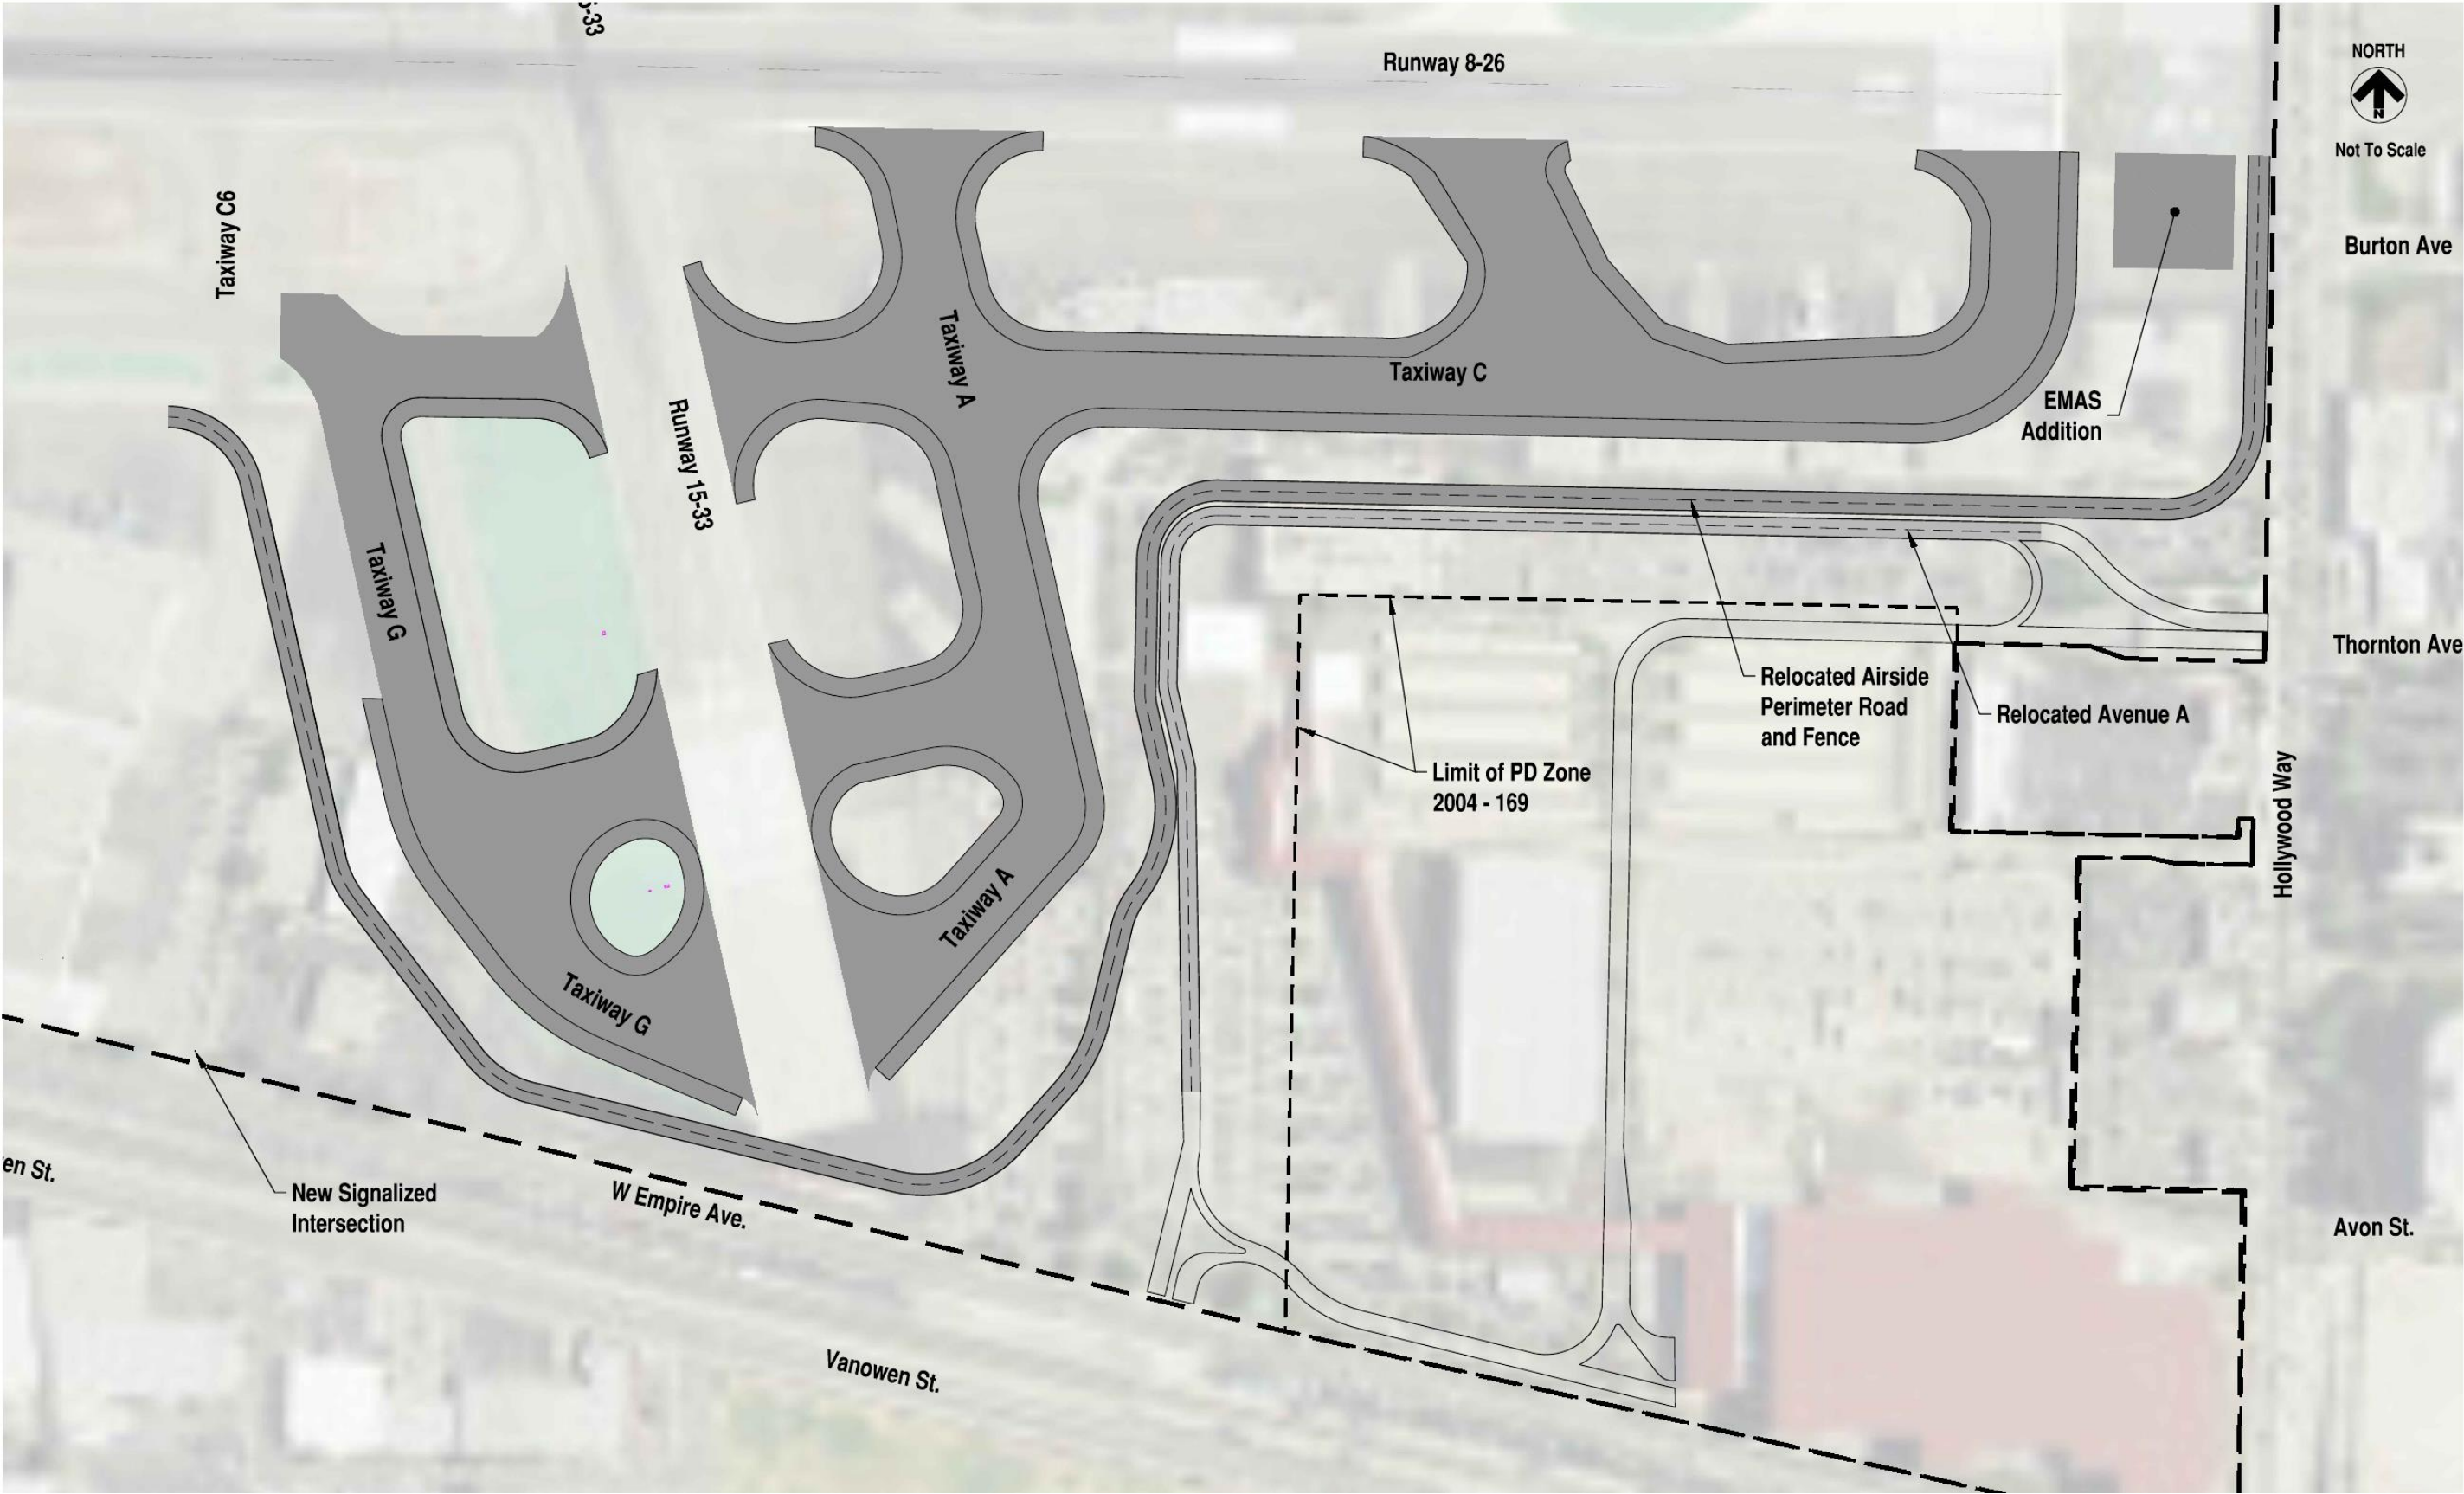

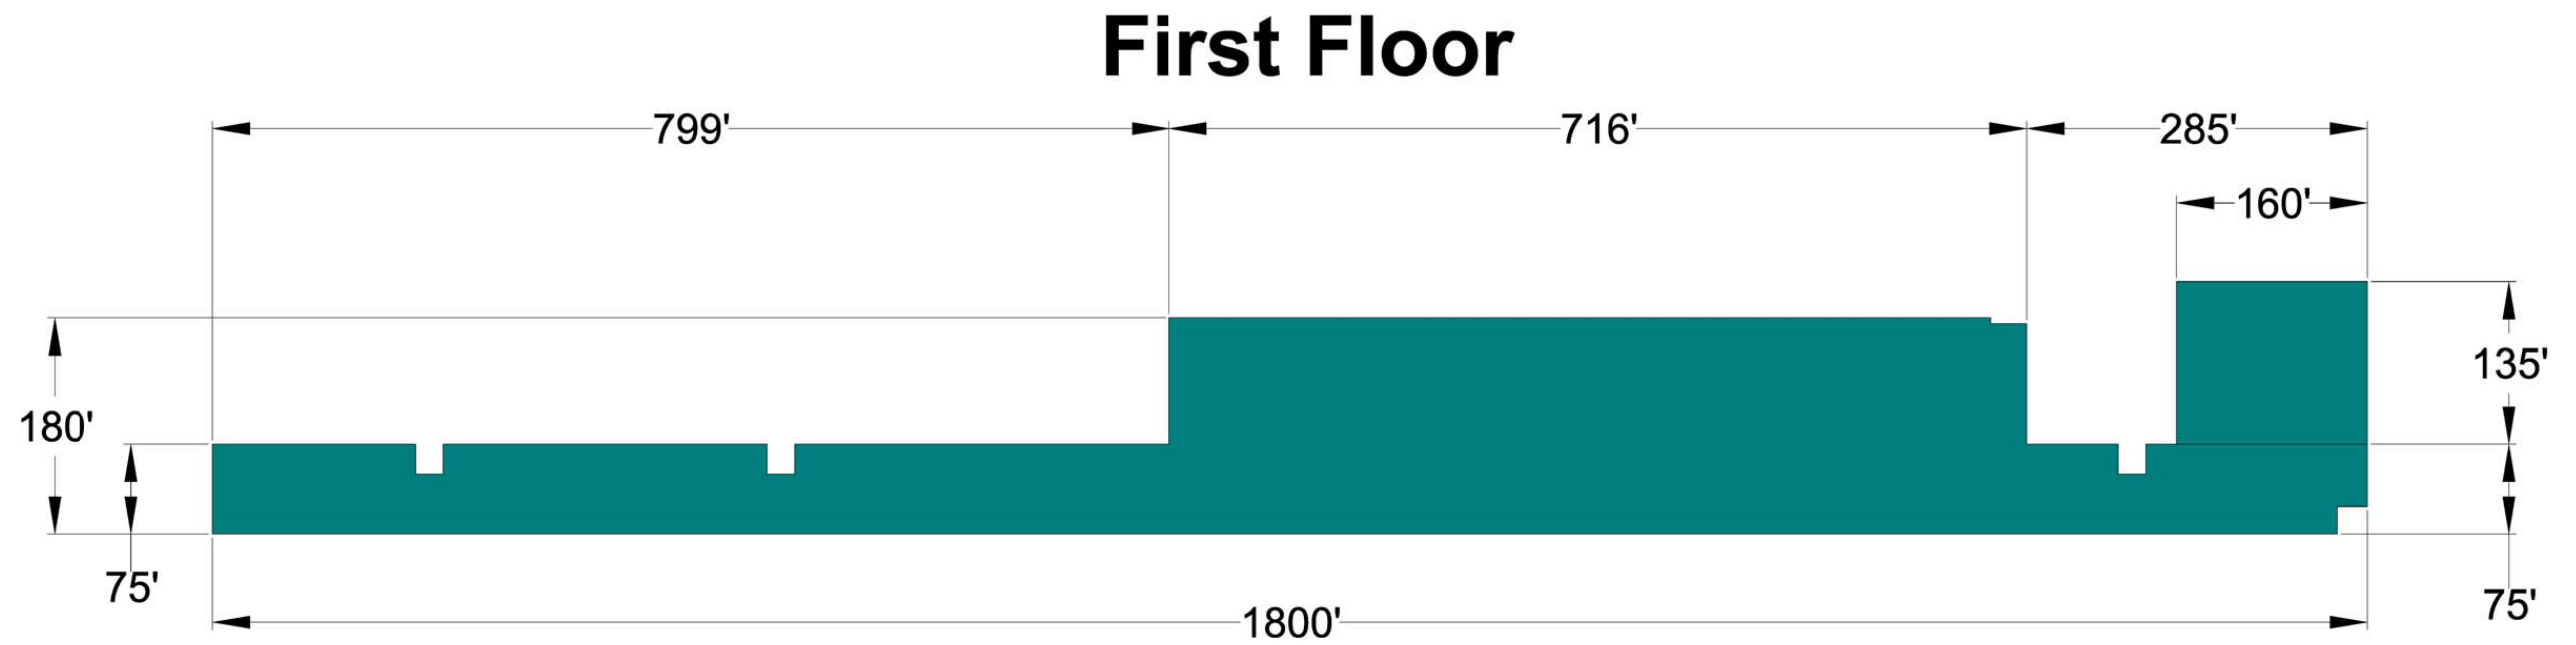

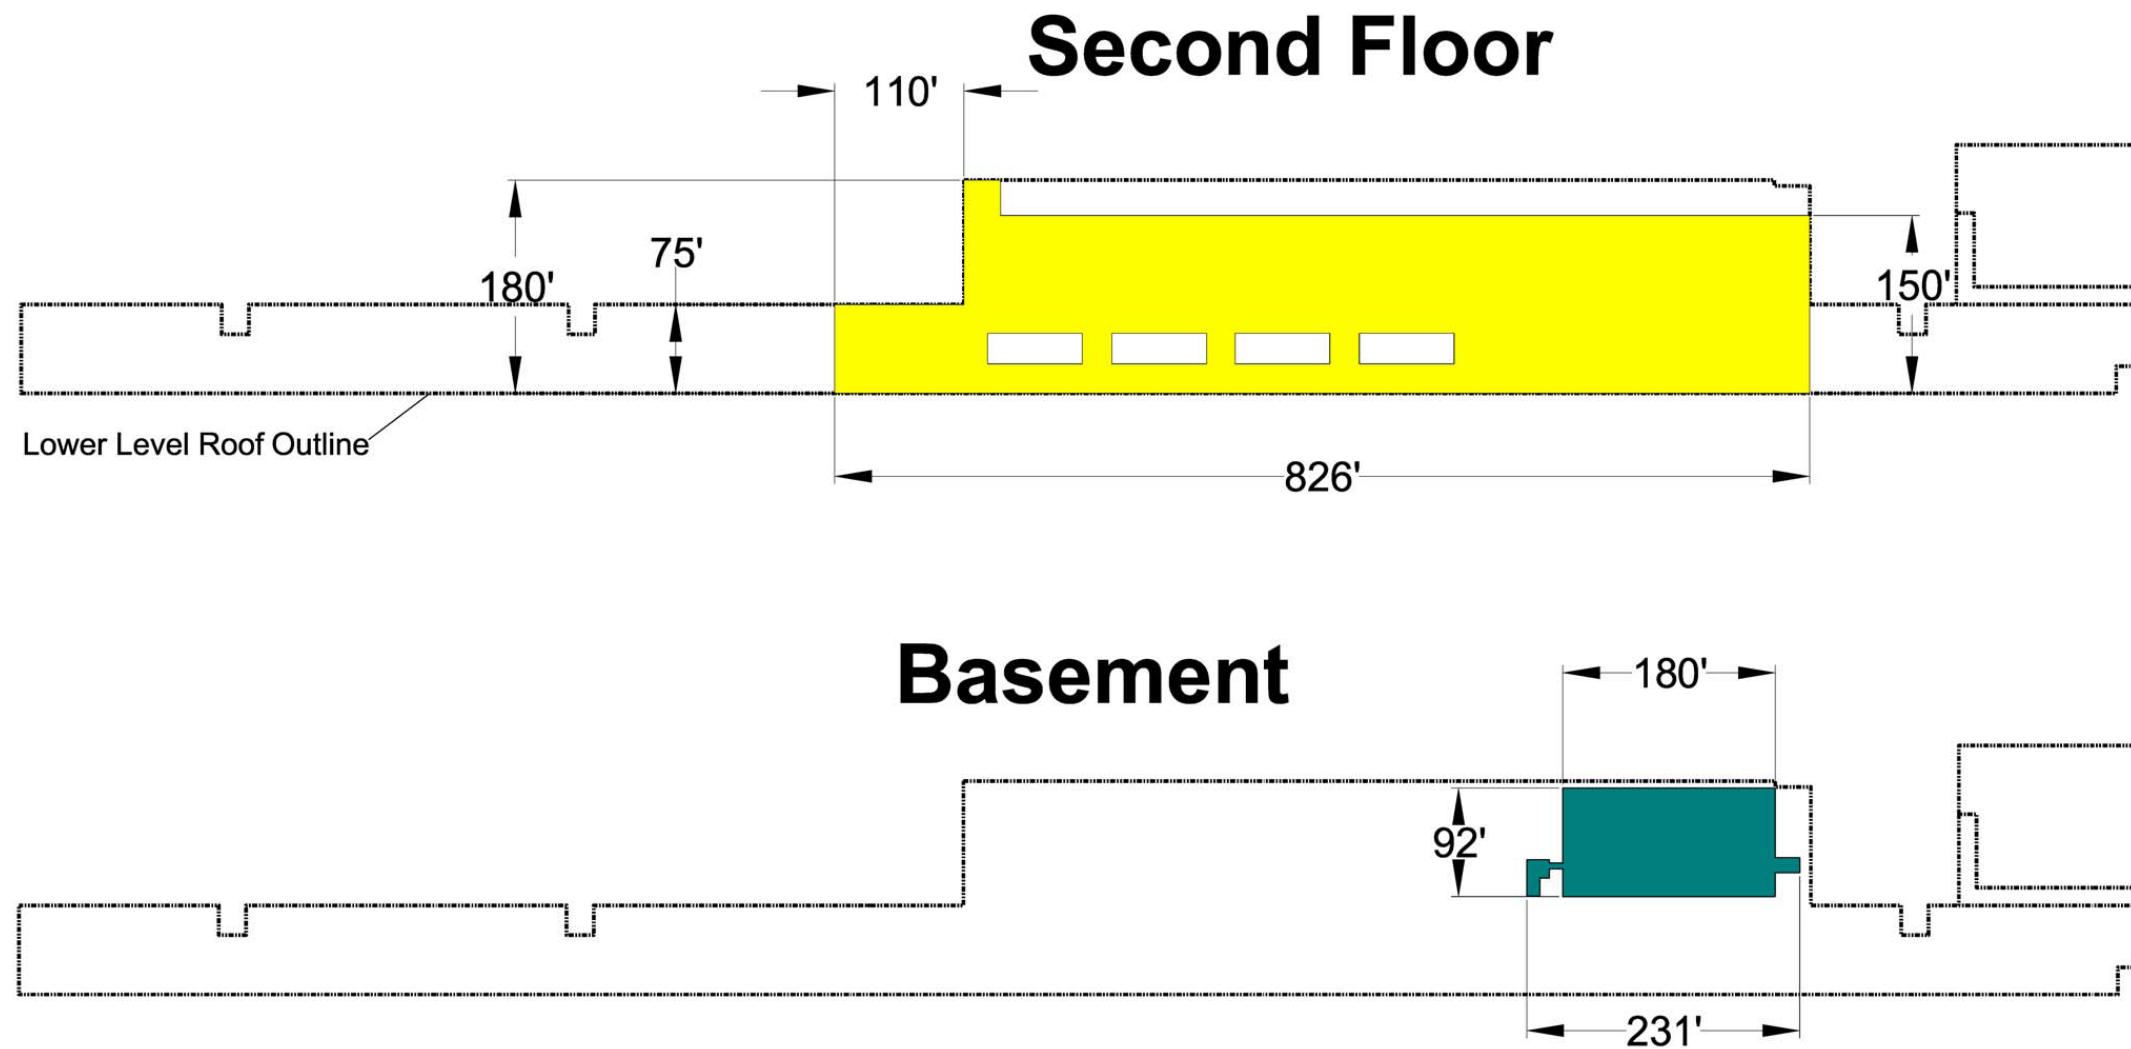


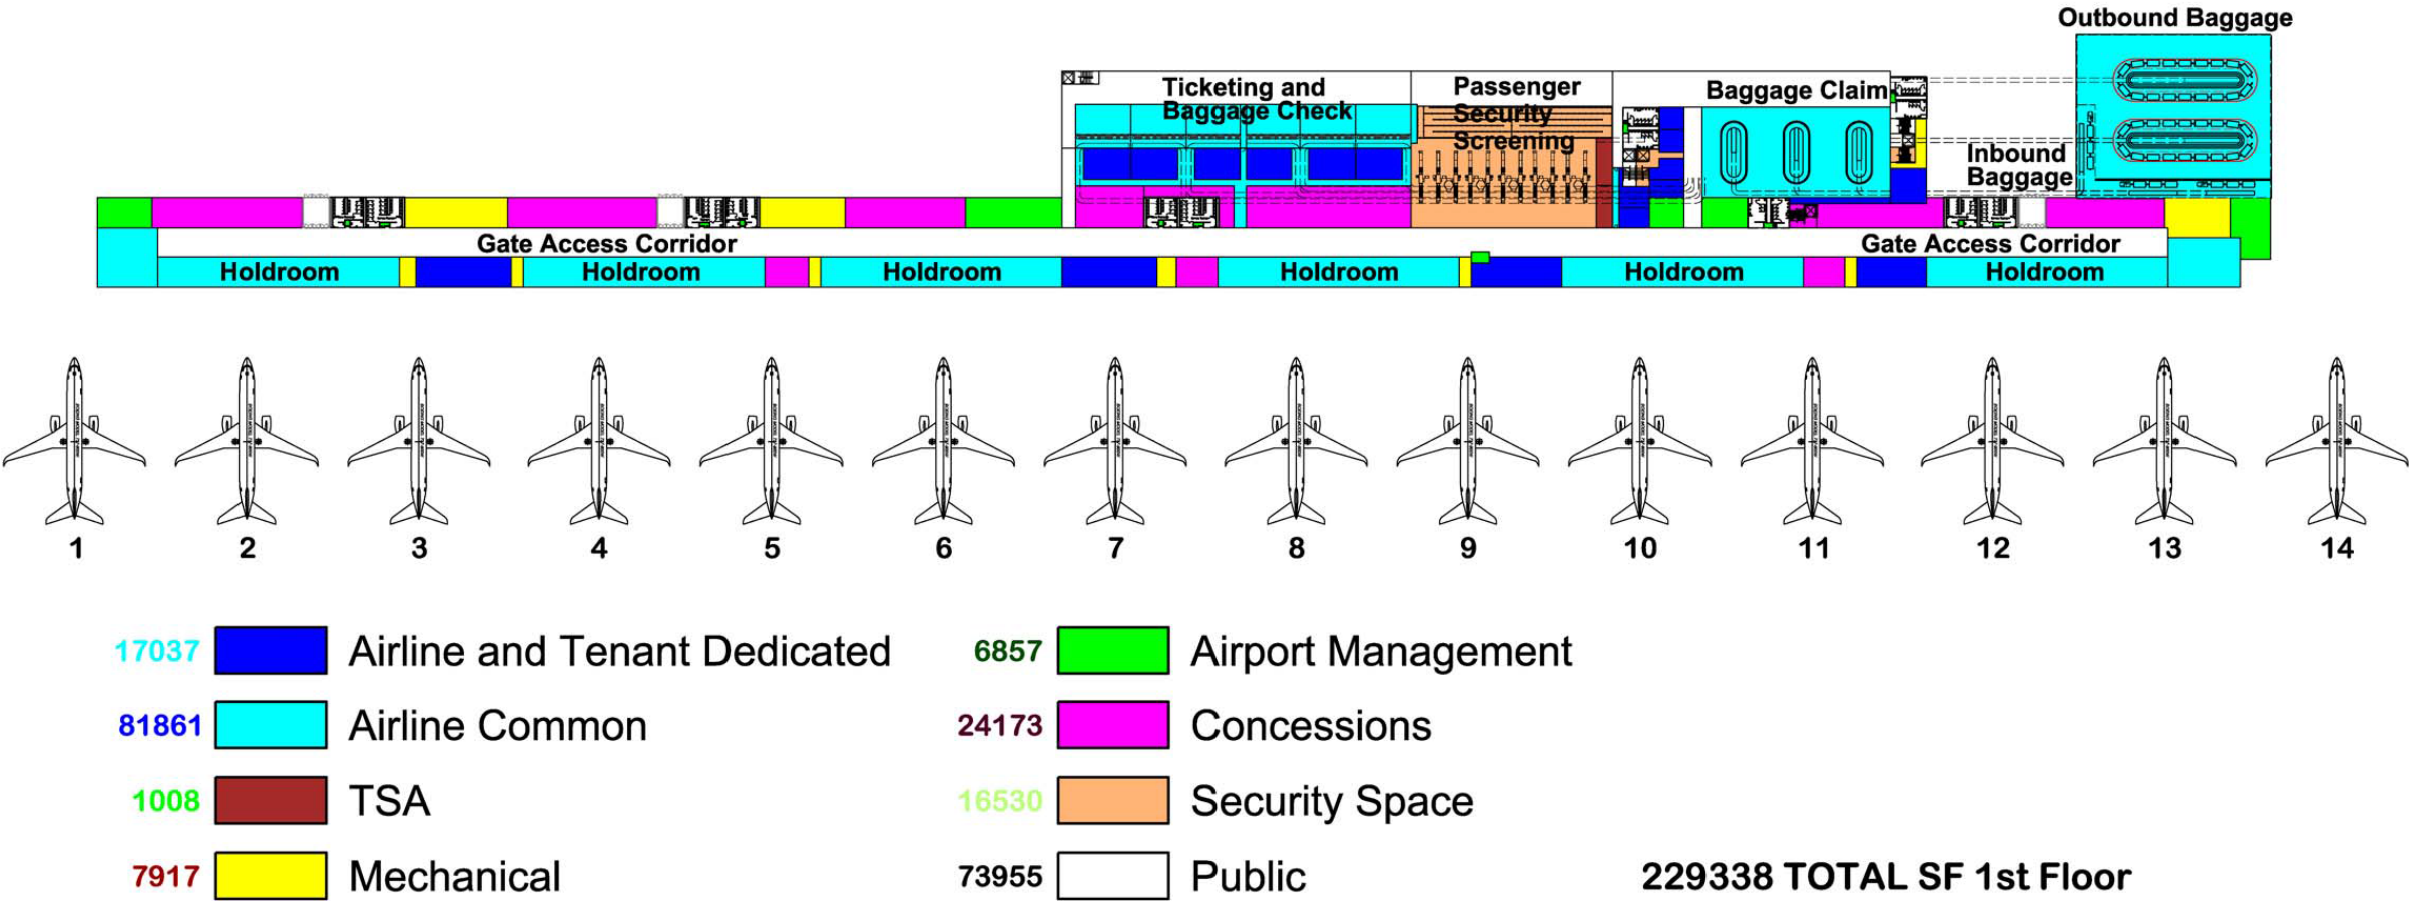


10

EXHIBIT 4B-1
TERMINAL BUILDING AREAS BY GENERAL FUNCTION, 1ST FLOOR

ADJACENT PROPERTY, FULL SIZE TERMINAL ALTERNATIVE

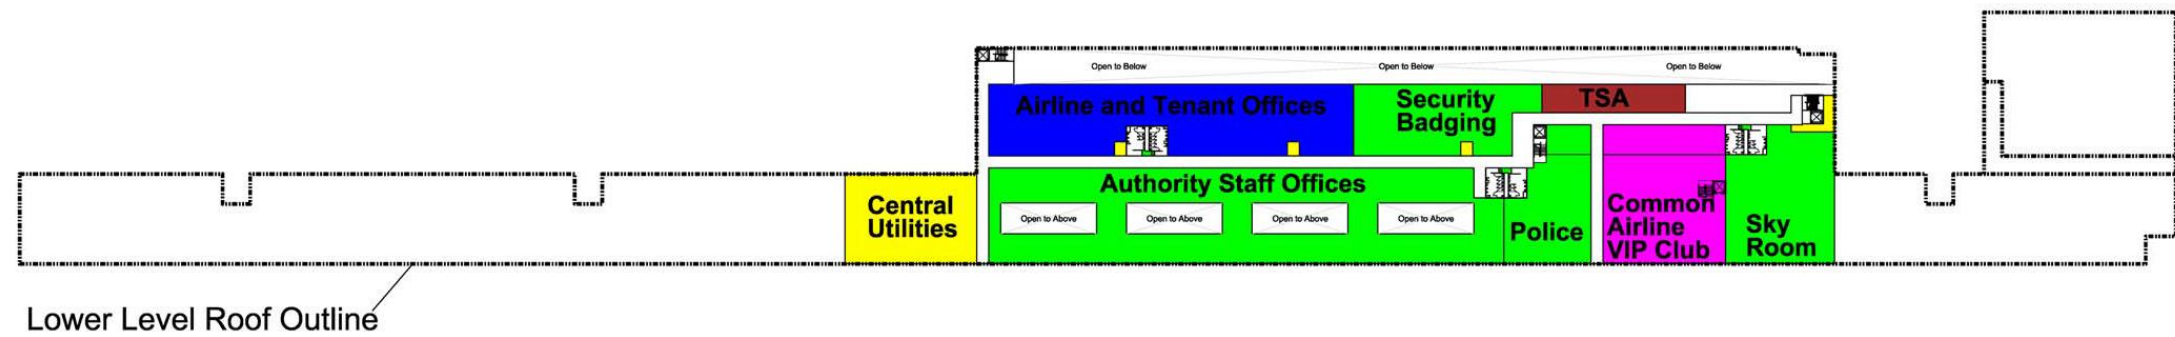


17178	 	Airline and Tenant Dedicated	50344	 	Airport Management
2851	 	TSA	11882	 	Concessions
9070	 	Mechanical	17041	 	Public
108366 TOTAL SF 2nd Floor					

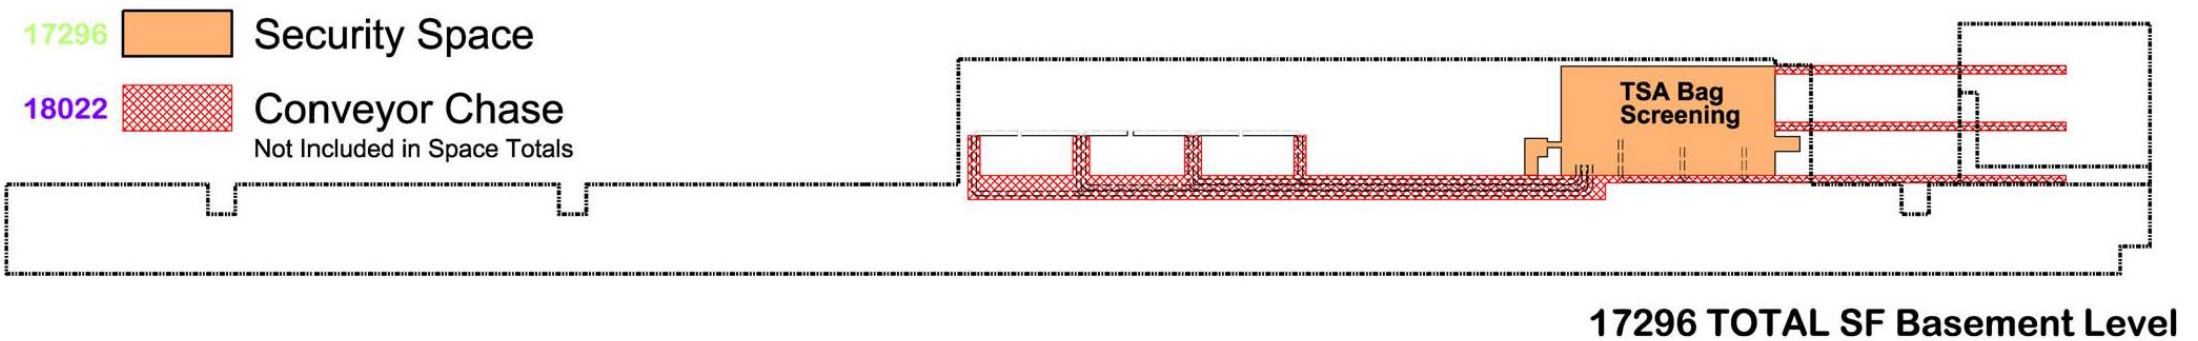

ADJACENT PROPERTY, FULL SIZE TERMINAL ALTERNATIVE



ADJACENT PROPERTY, FULL SIZE TERMINAL ALTERNATIVE

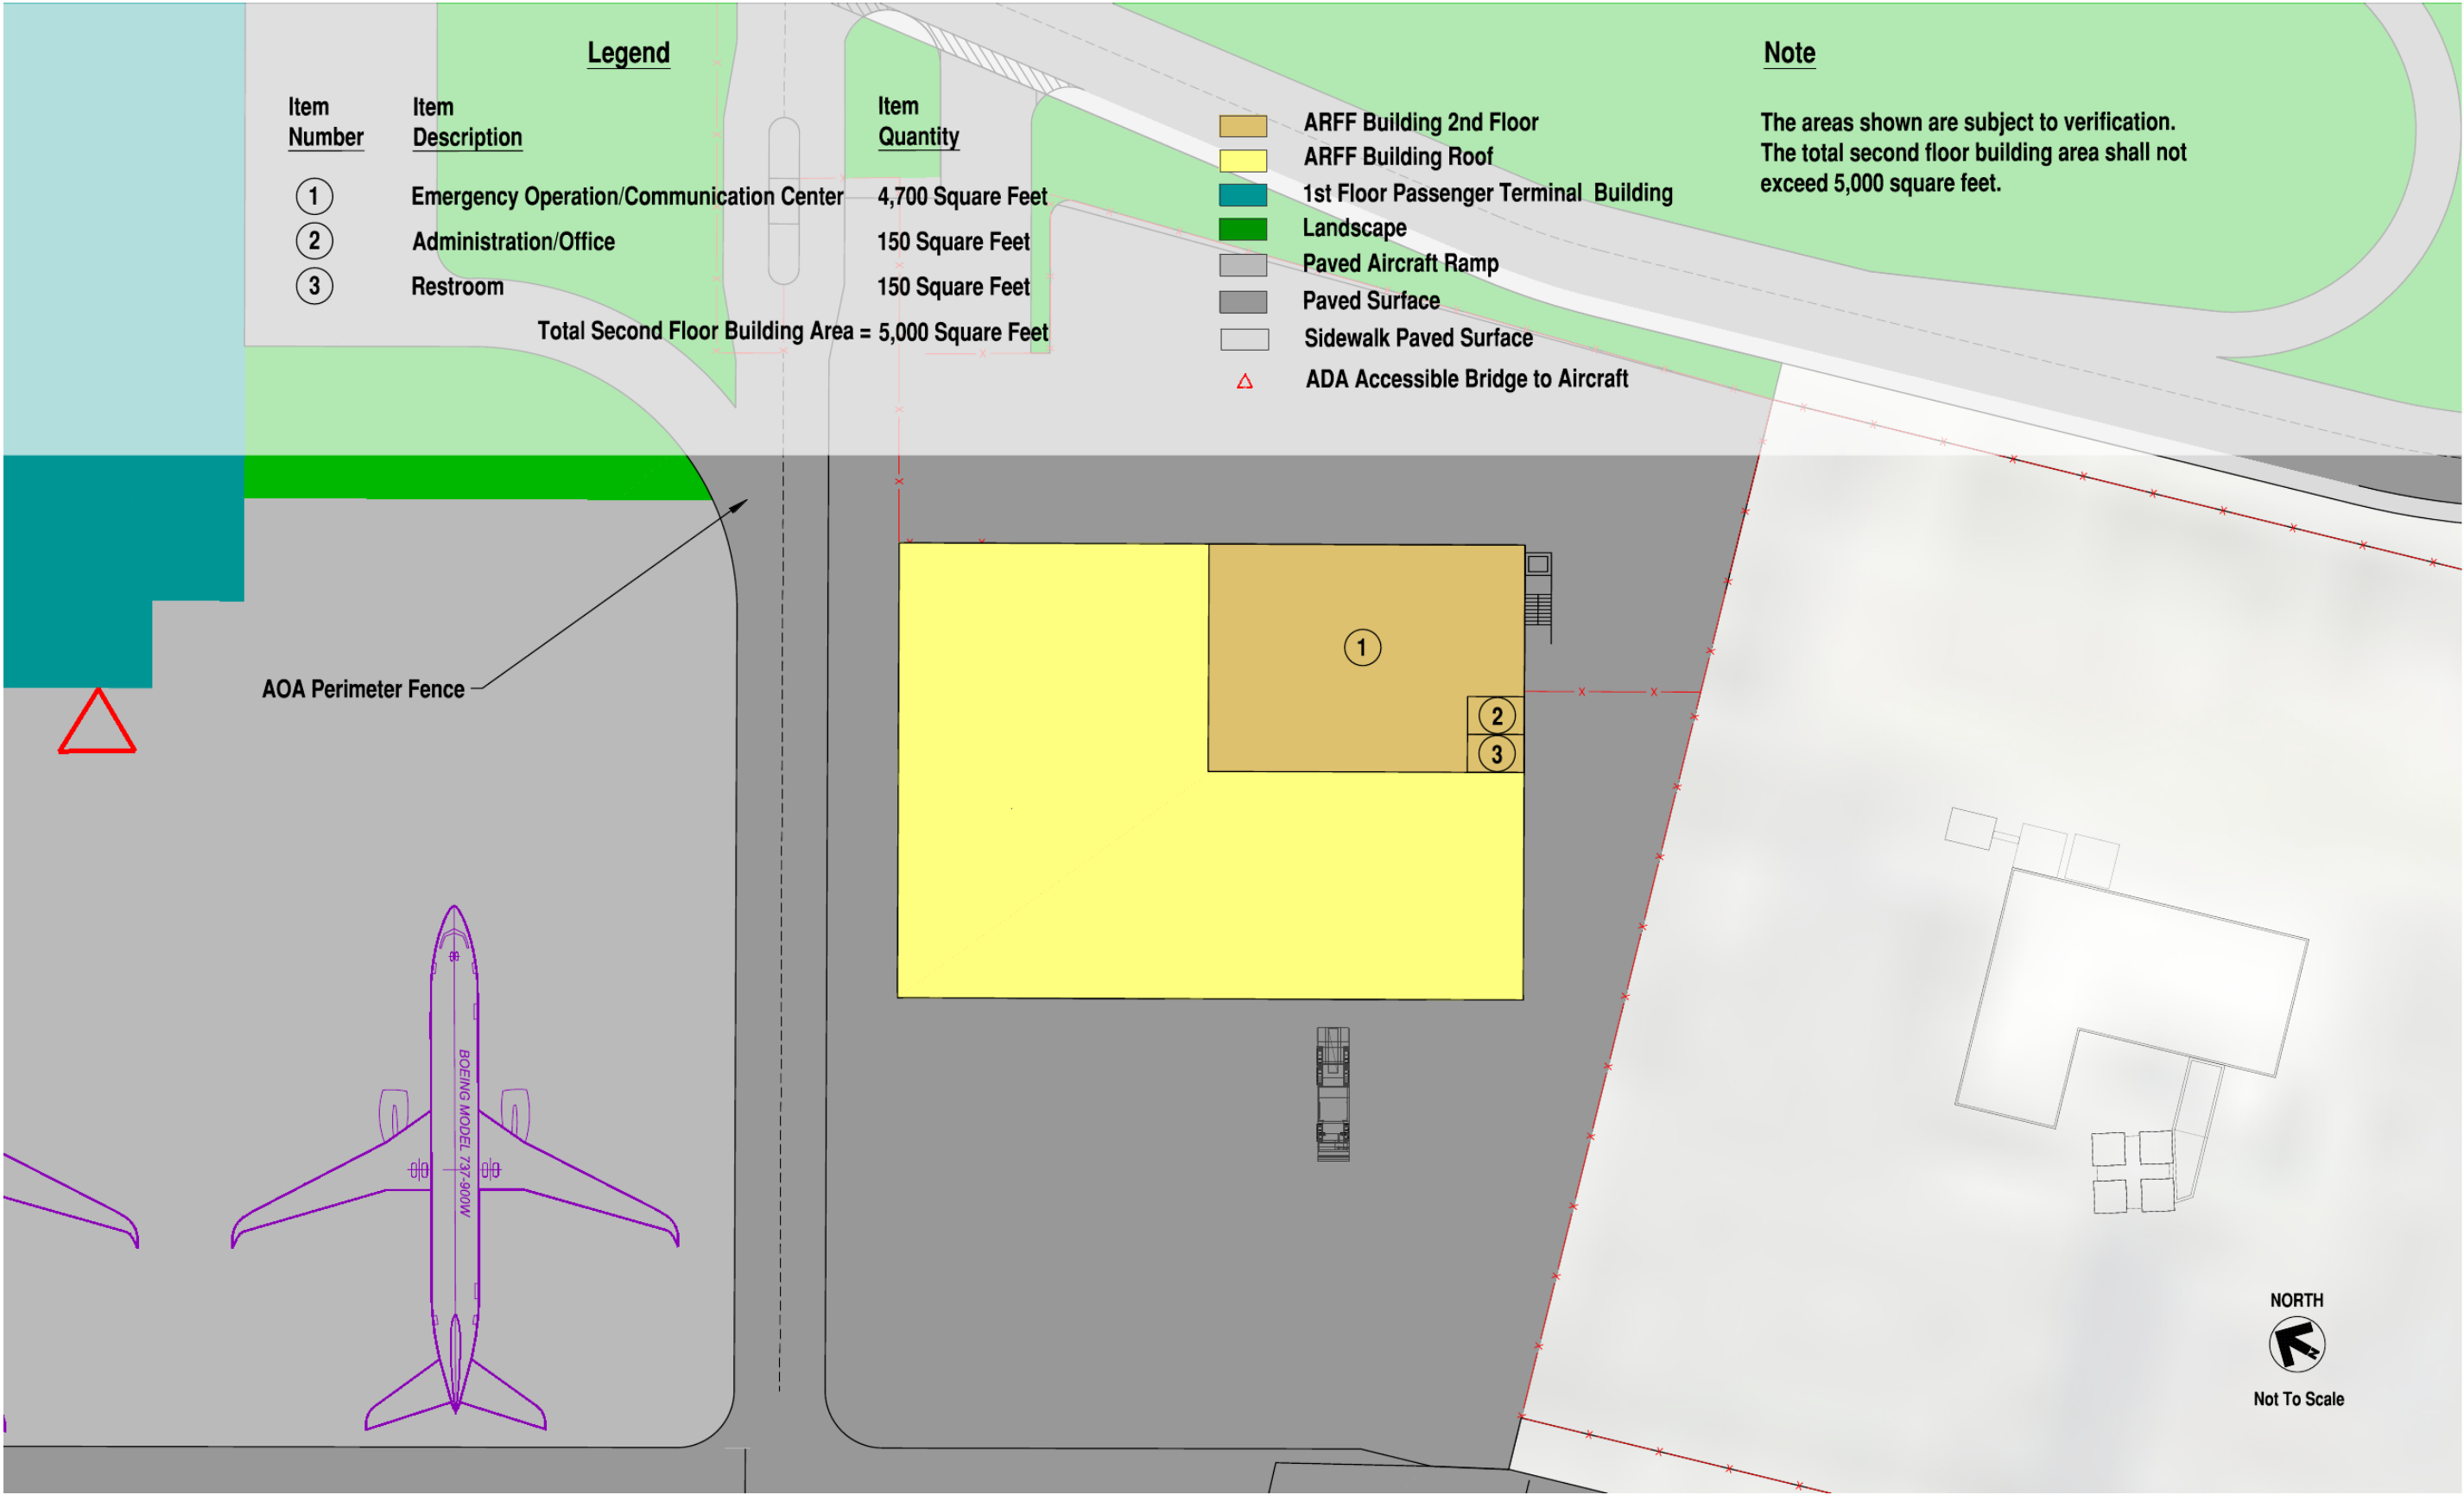

ADJACENT PROPERTY, FULL SIZE TERMINAL ALTERNATIVE


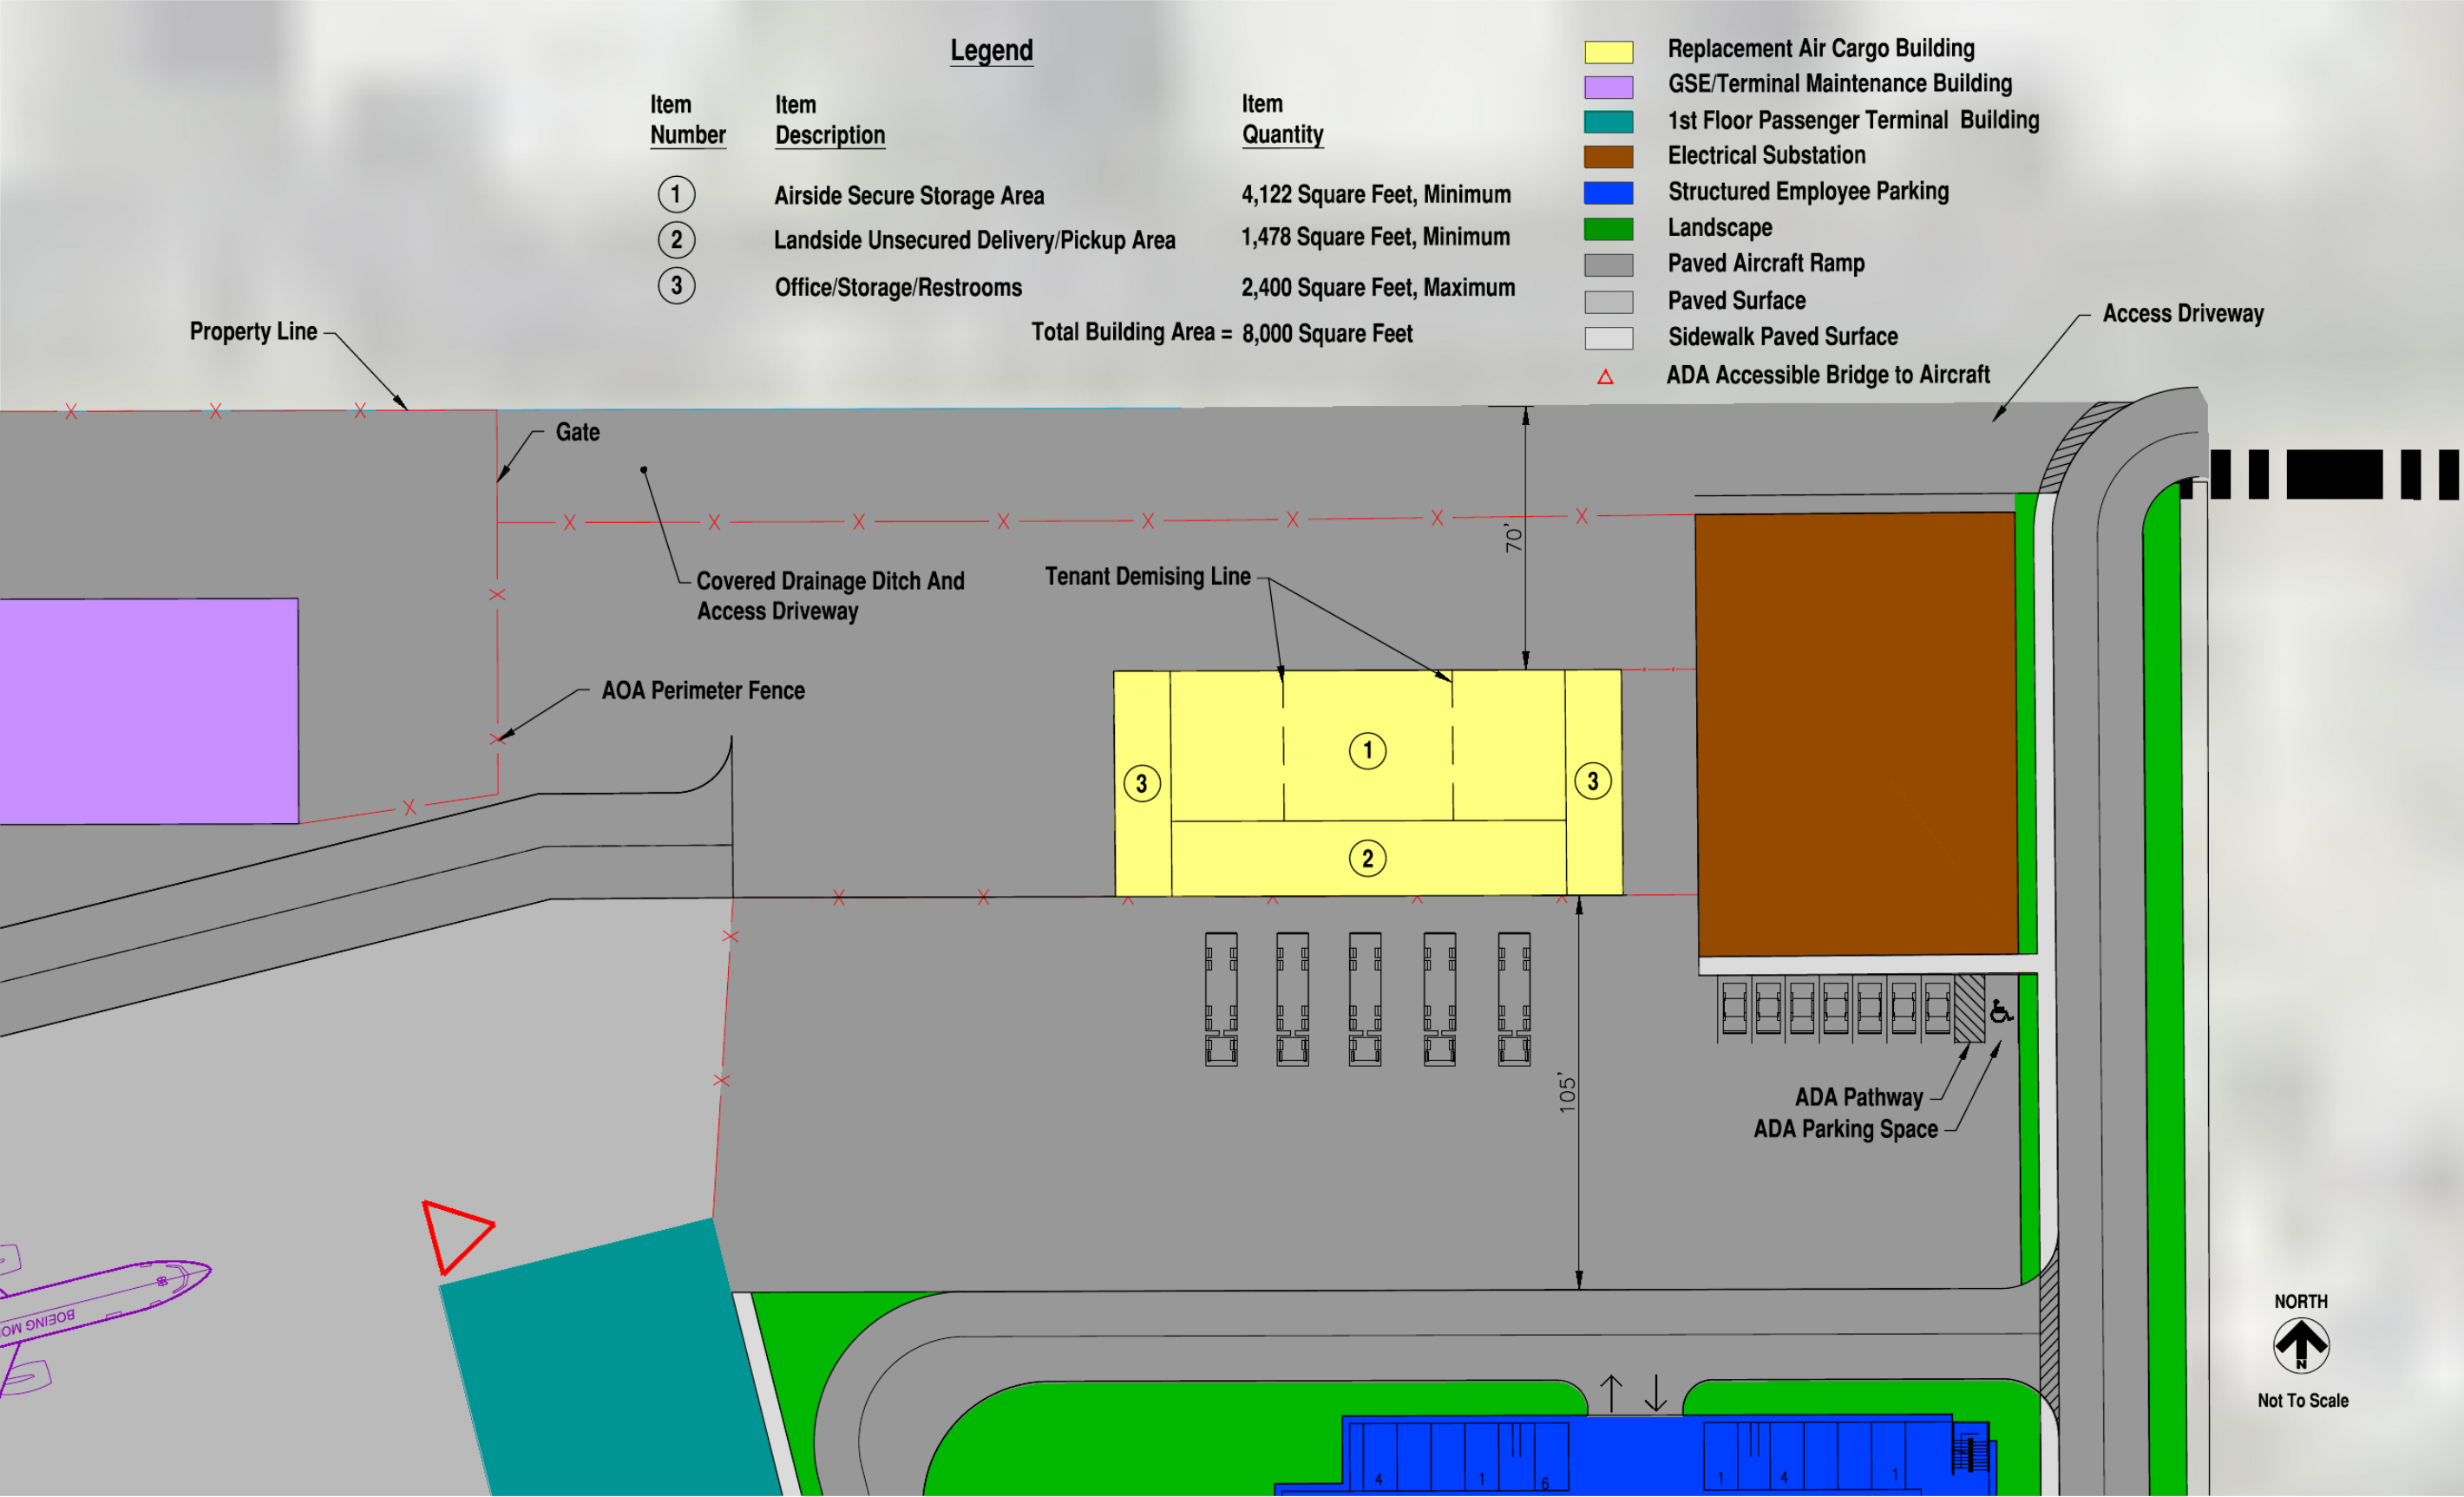


EXHIBIT 6
REPLACEMENT AIR CARGO BUILDING FLOOR PLAN

ADJACENT PROPERTY, FULL SIZE TERMINAL ALTERNATIVE






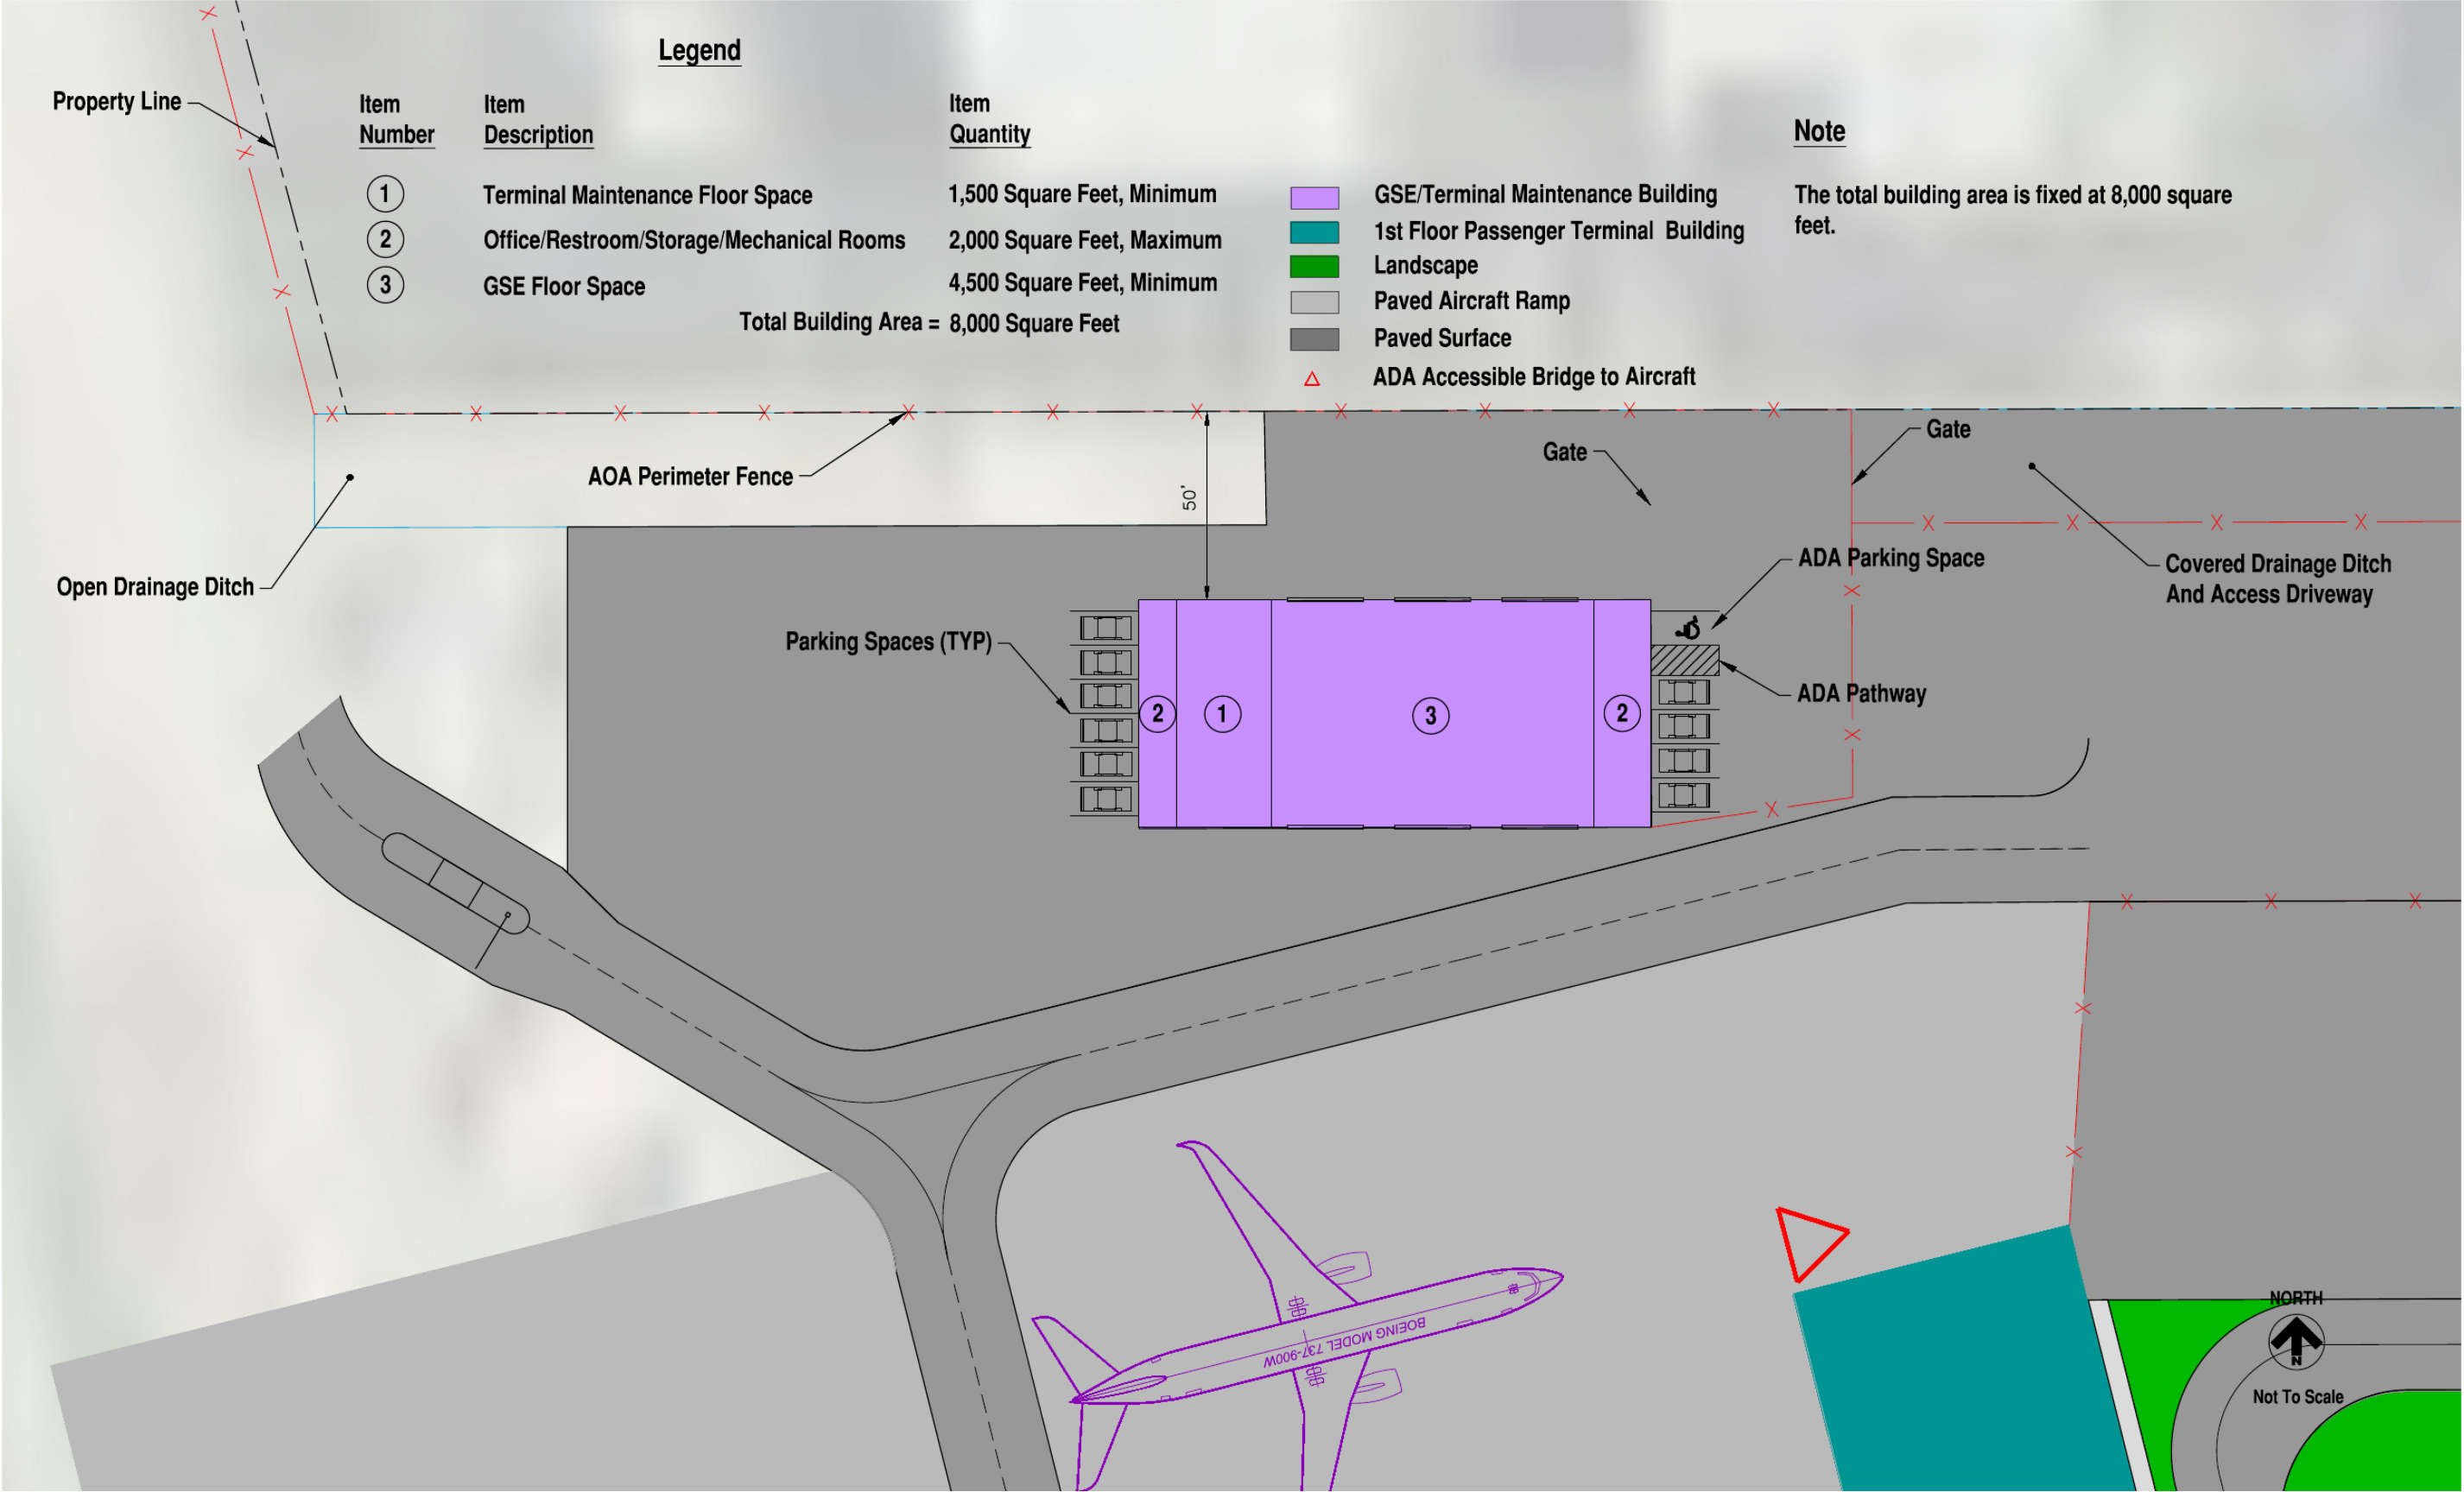


ADJACENT PROPERTY, FULL SIZE TERMINAL ALTERNATIVE



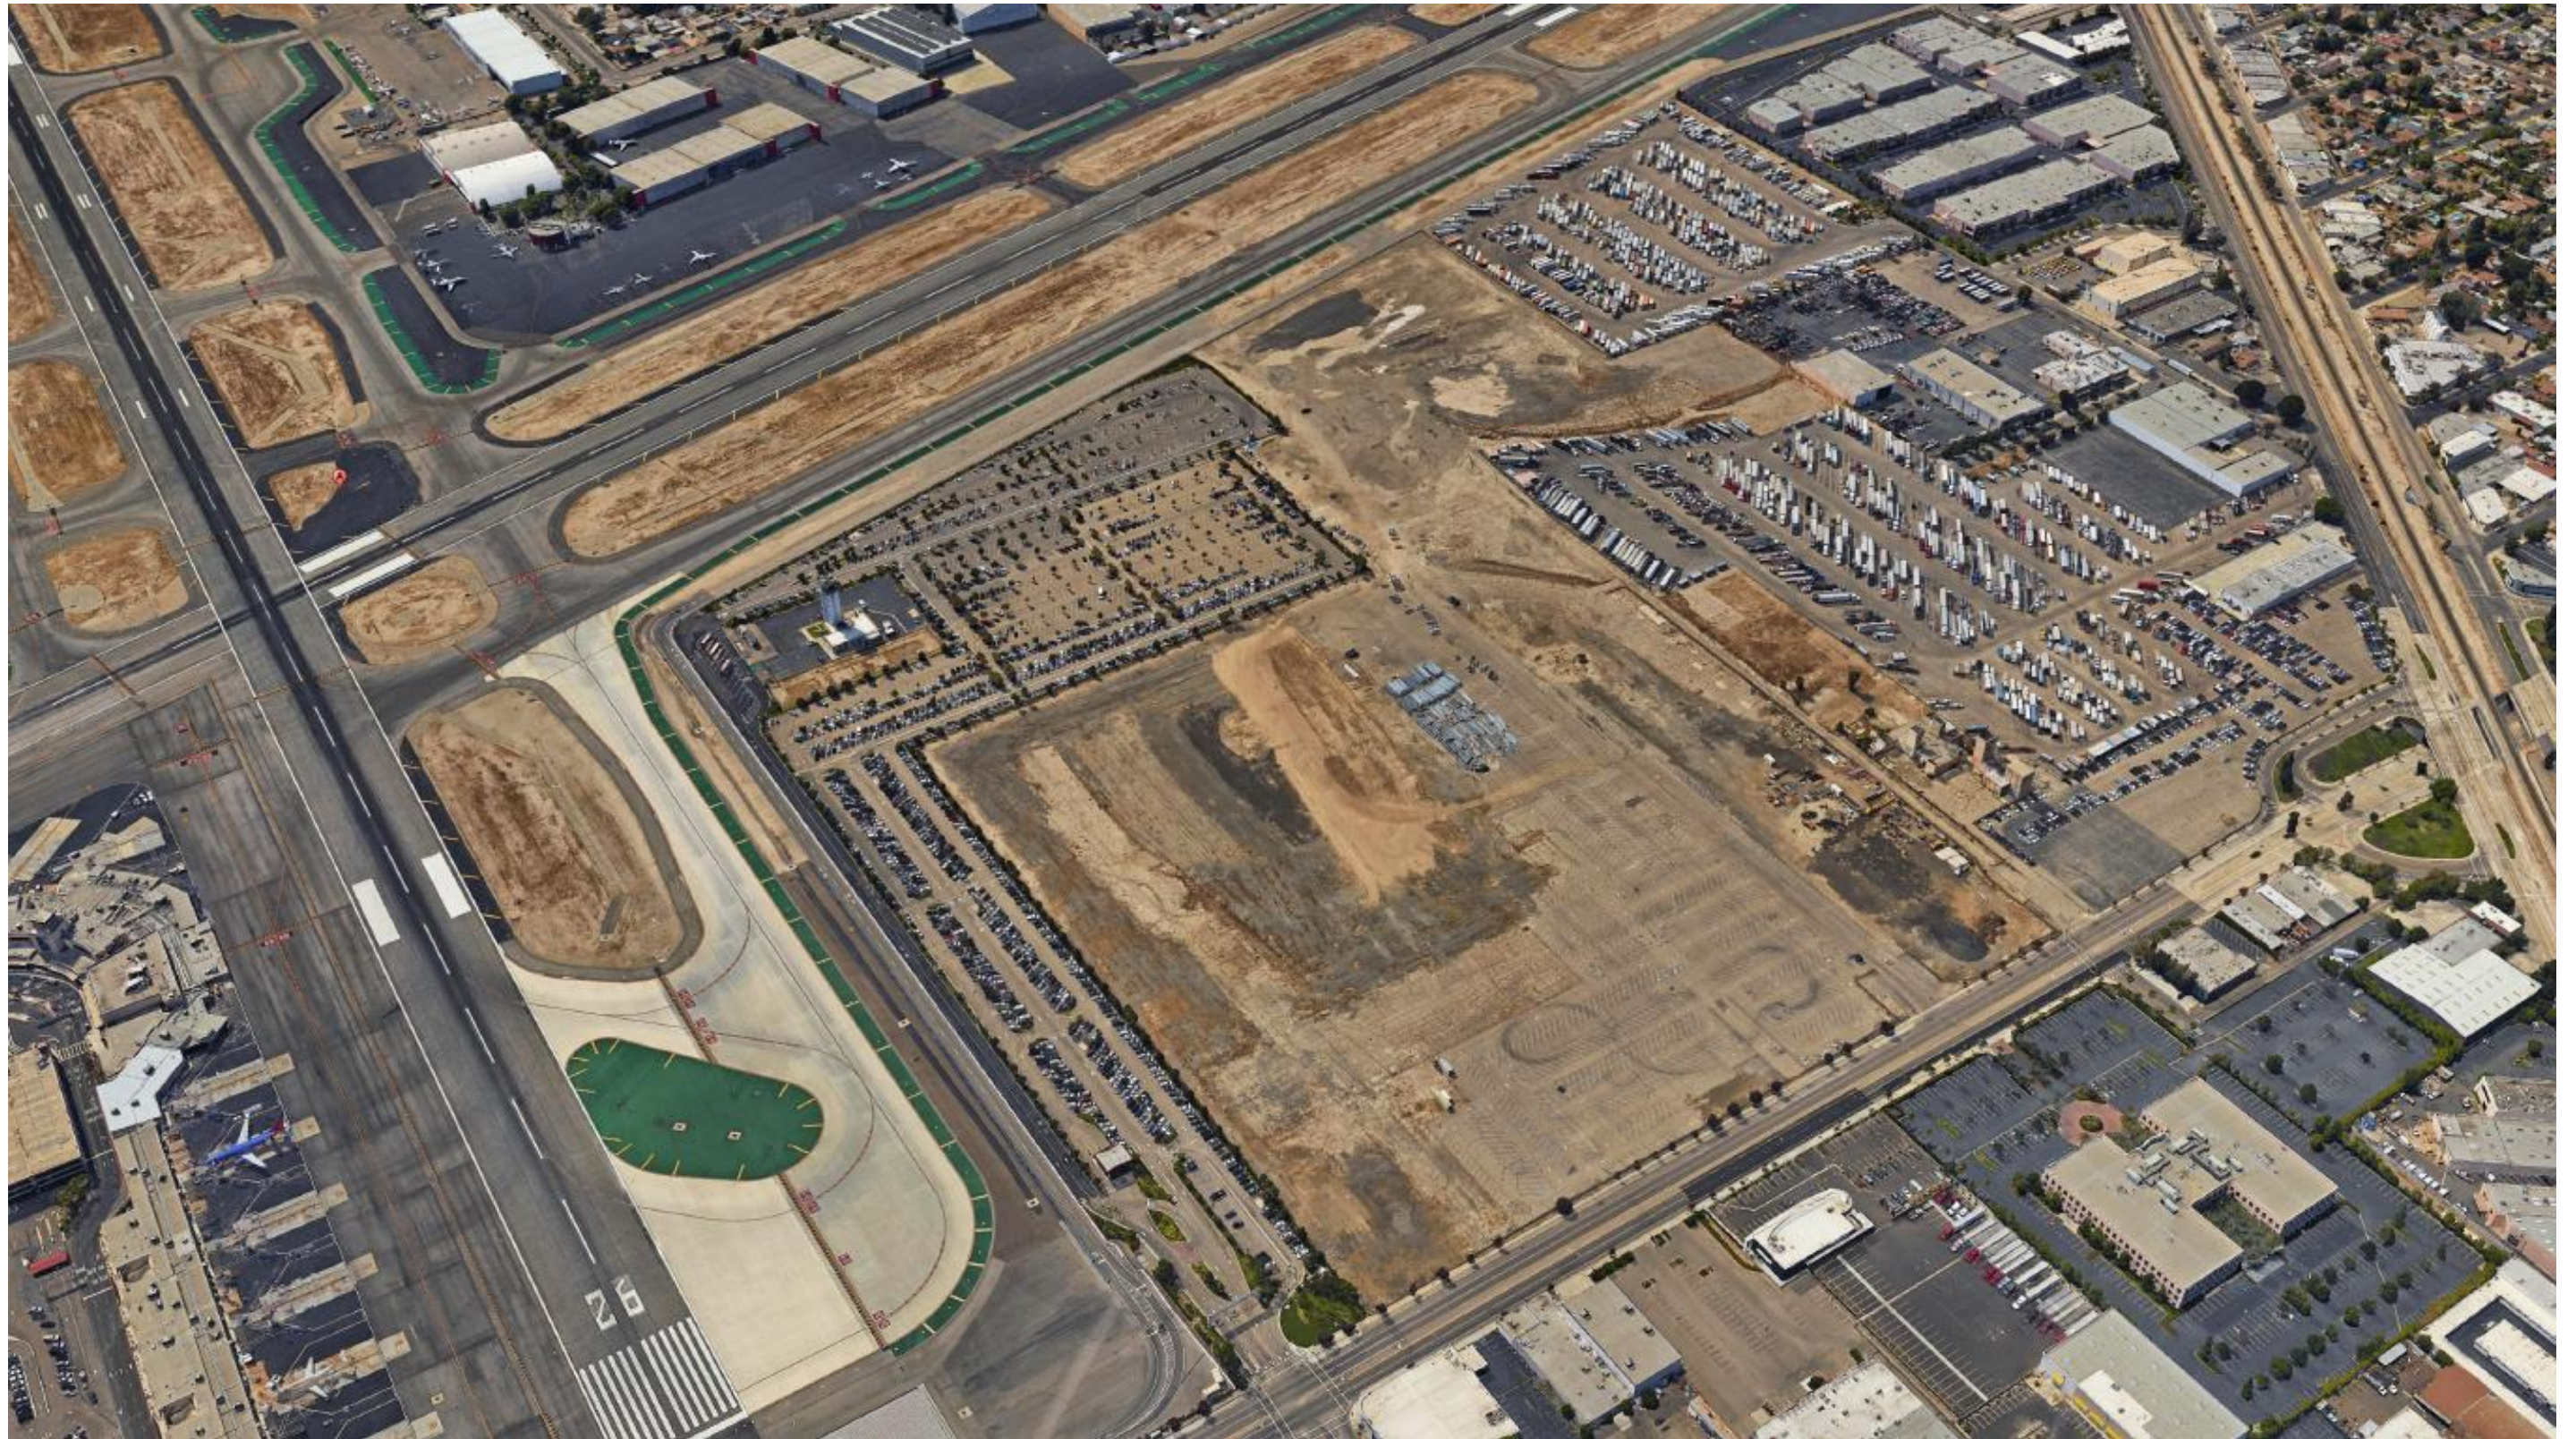


ADJACENT PROPERTY, FULL SIZE TERMINAL ALTERNATIVE



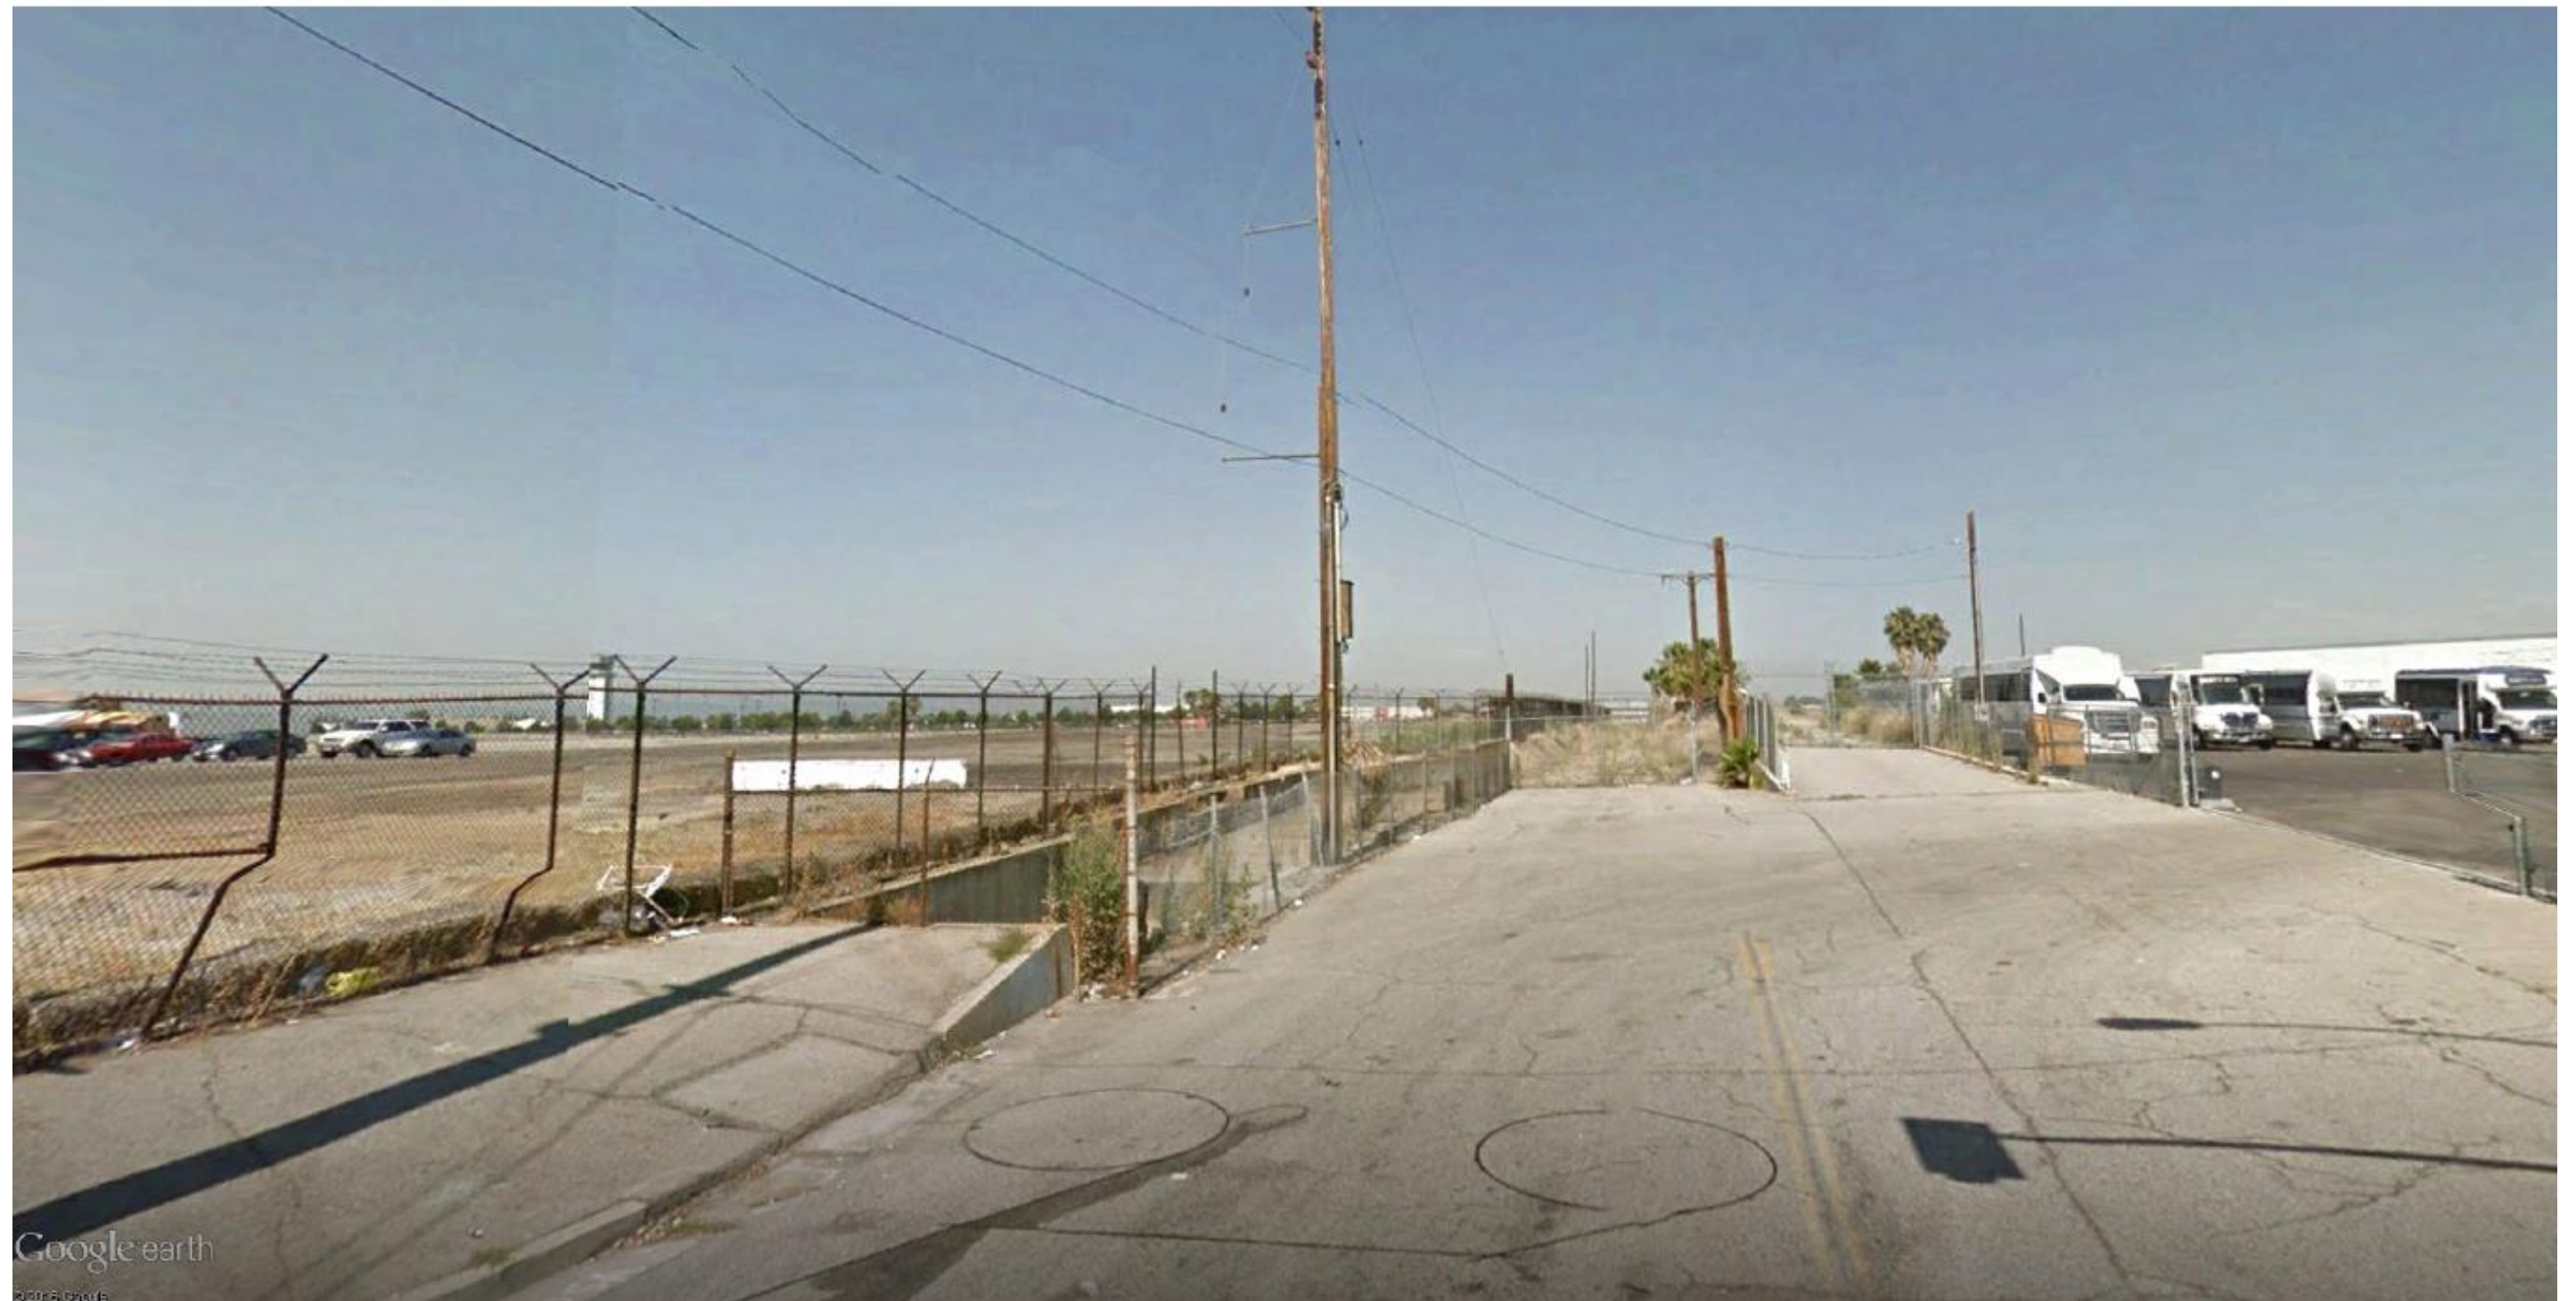


ADJACENT PROPERTY, FULL SIZE TERMINAL ALTERNATIVE

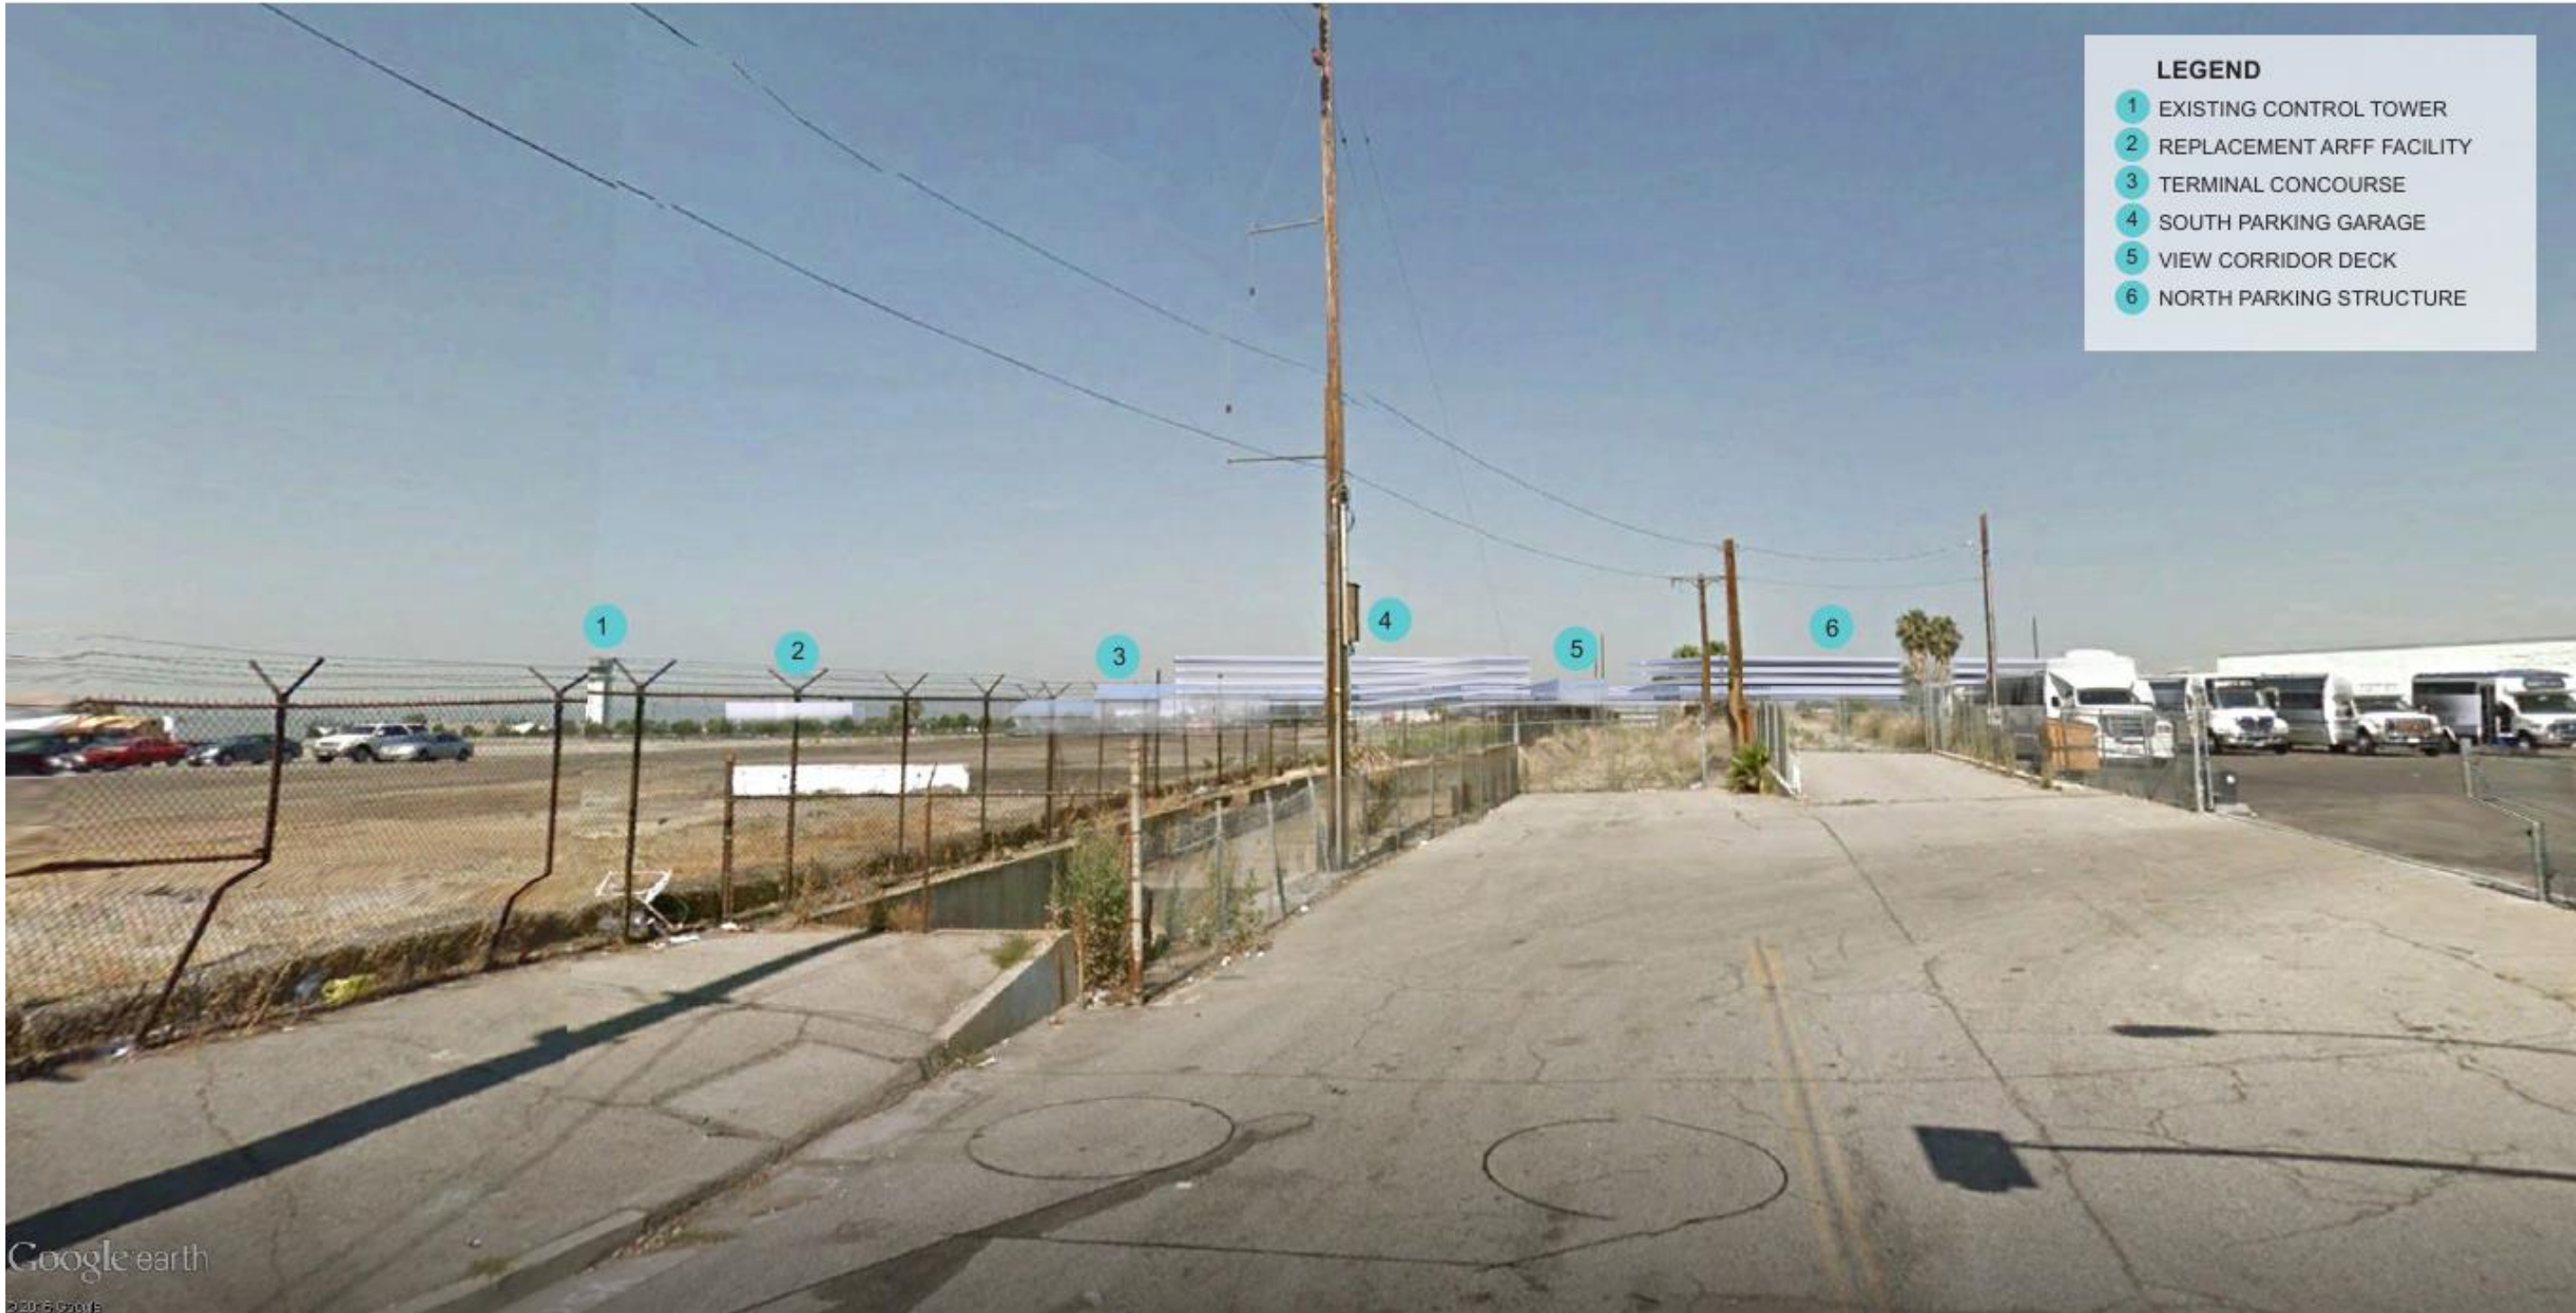





ADJACENT PROPERTY, FULL SIZE TERMINAL ALTERNATIVE


- LEGEND**
- 1 REPLACEMENT ARFF FACILITY
 - 2 TERMINAL CONCOURSE
 - 3 SOUTH PARKING GARAGE
 - 4 VIEW CORRIDOR DECK
 - 5 NORTH PARKING STRUCTURE
 - 6 EMPLOYEE PARKING STRUCTURE
 - 7 REPLACEMENT CARGO BUILDING

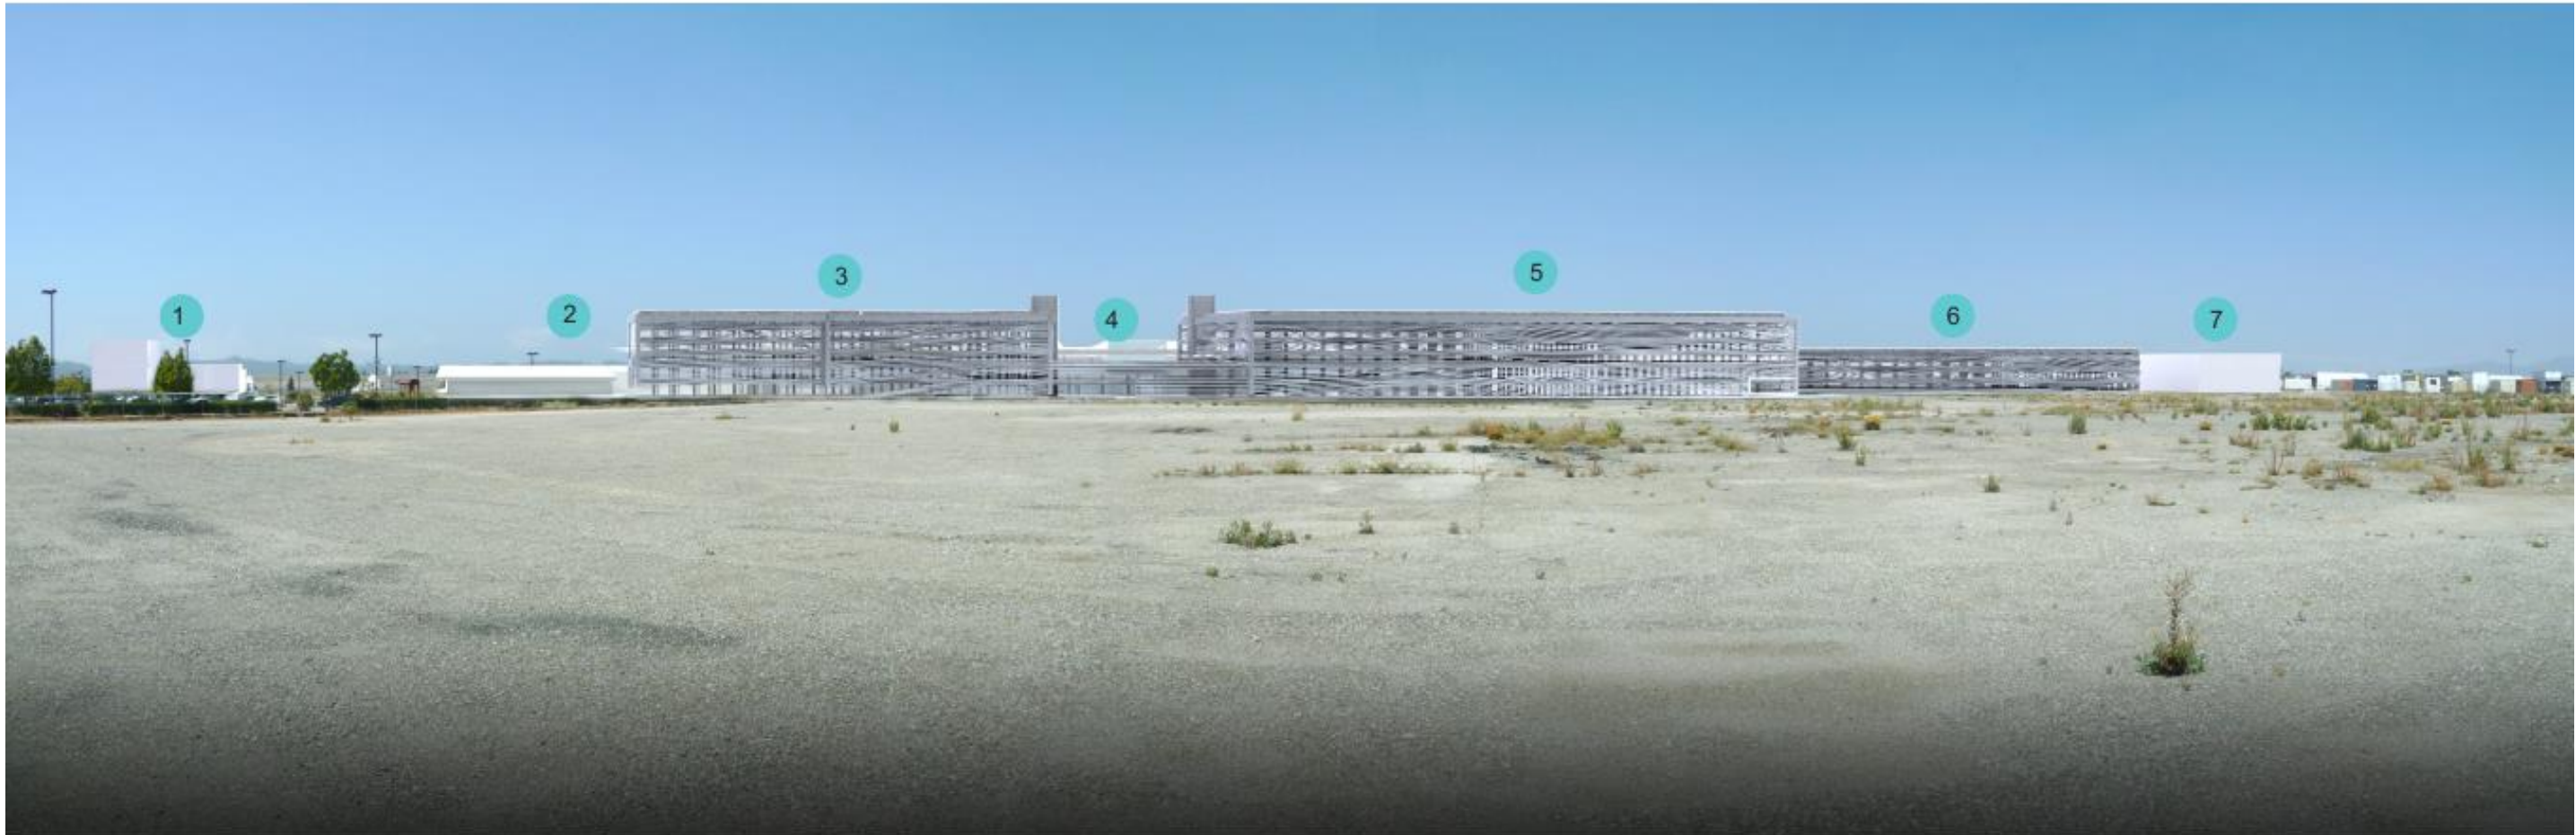

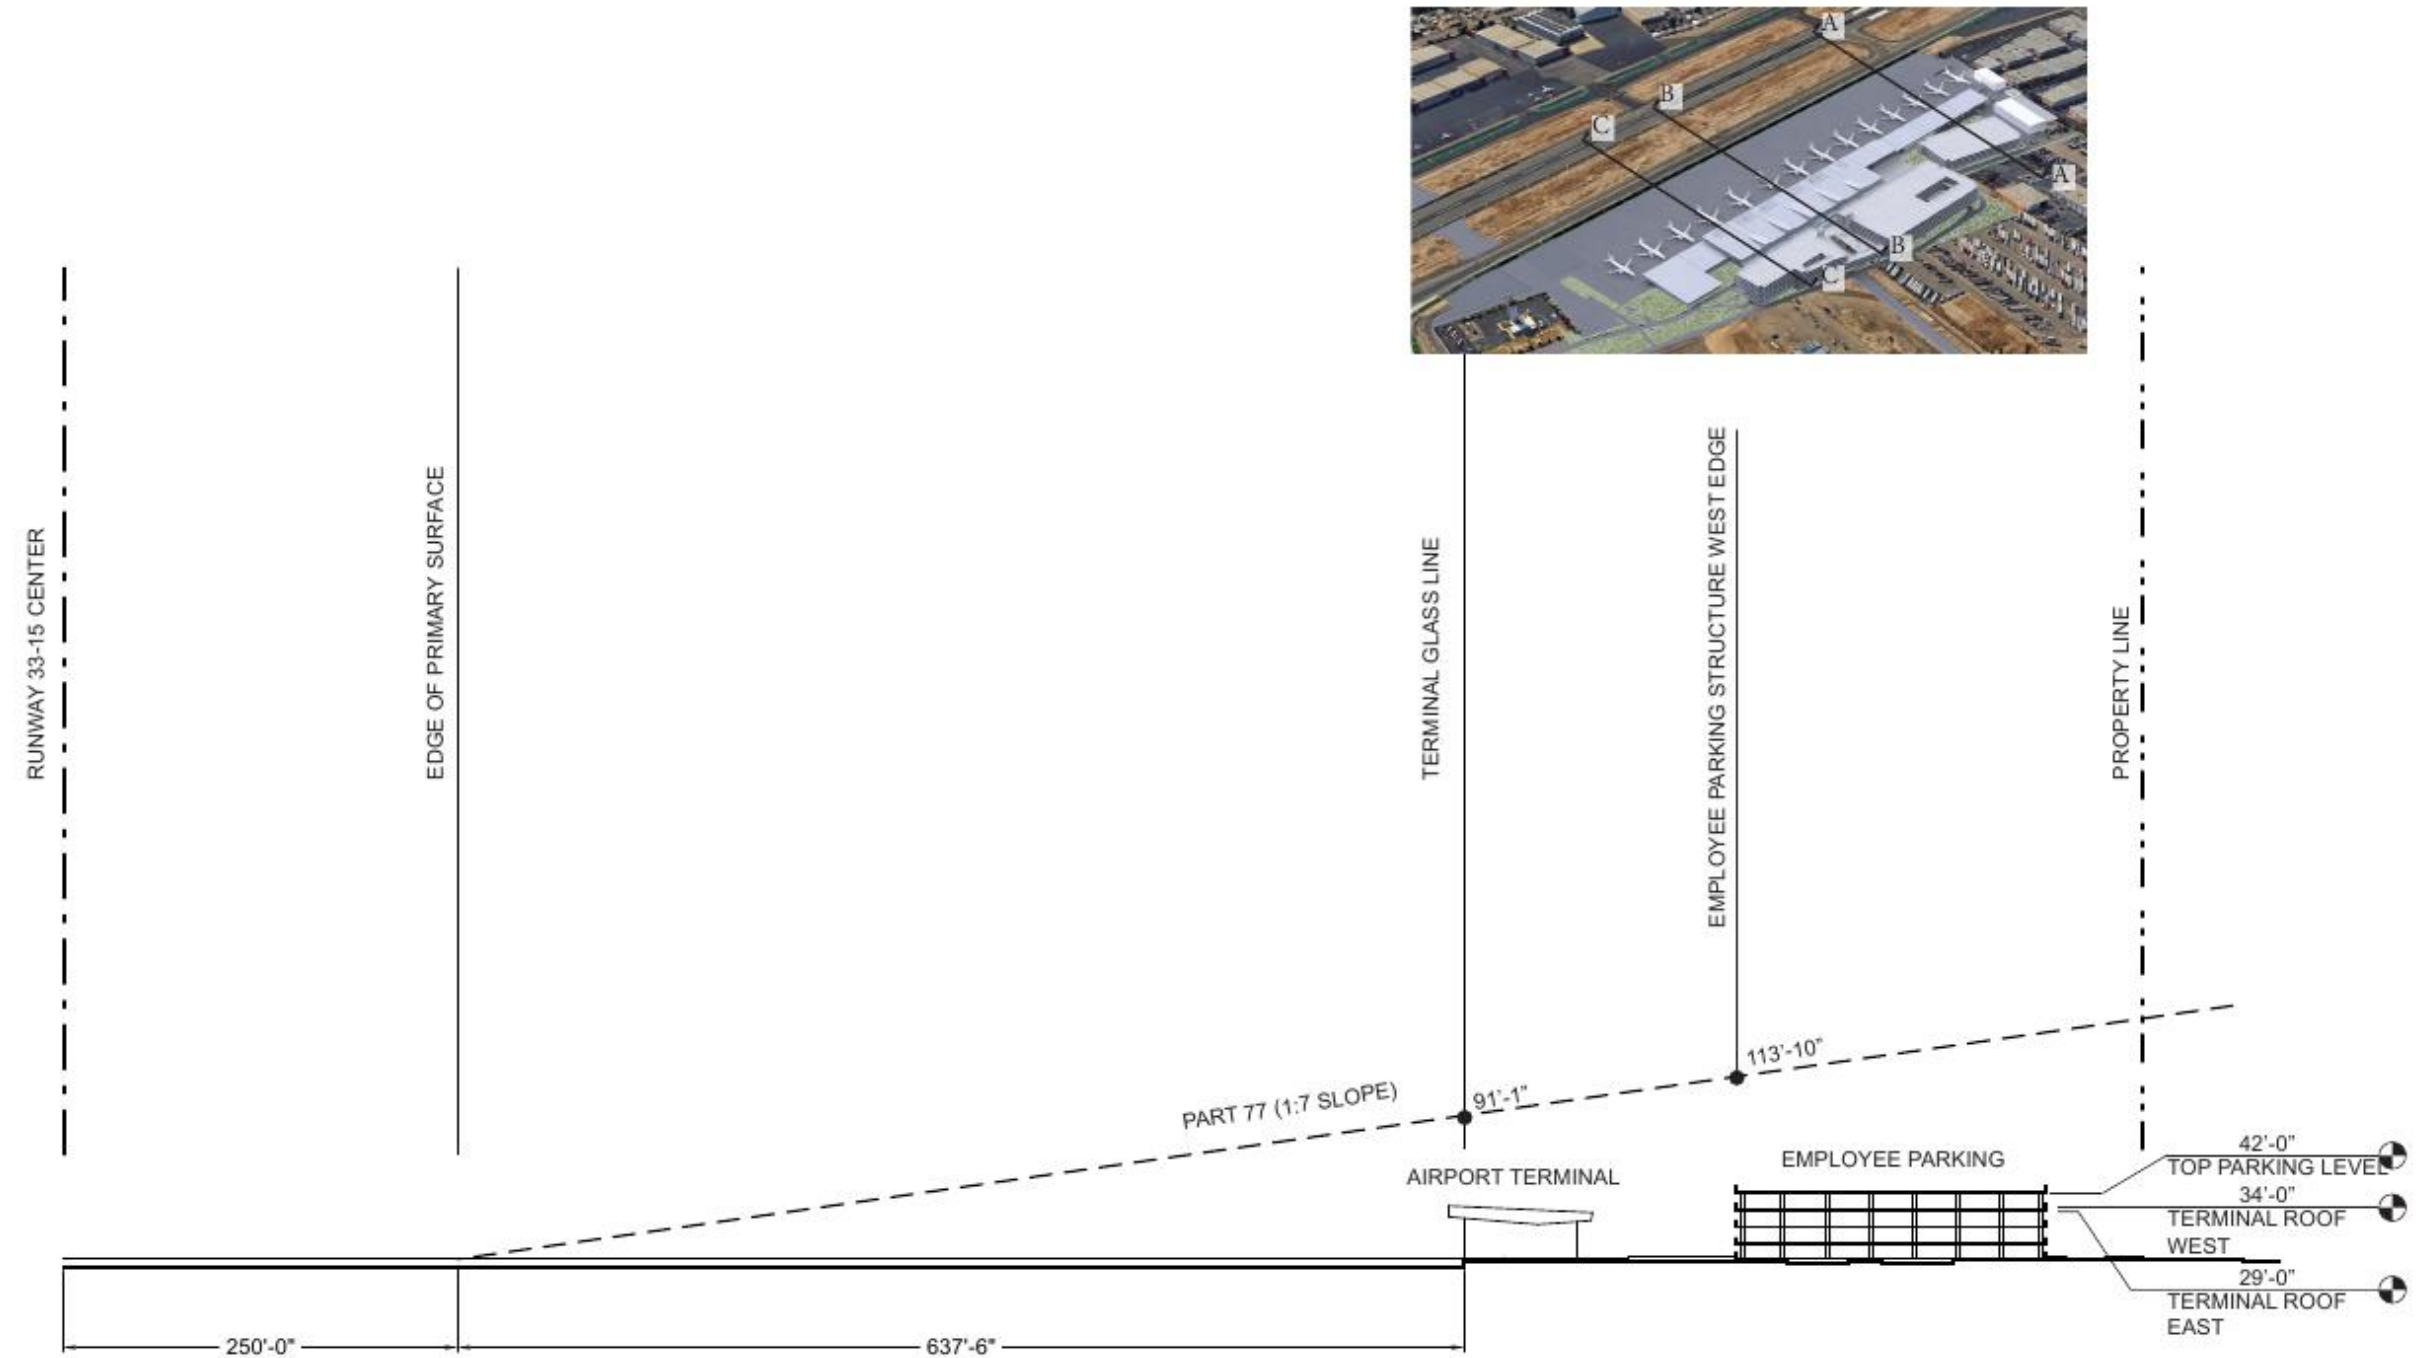

ADJACENT PROPERTY, FULL SIZE TERMINAL ALTERNATIVE

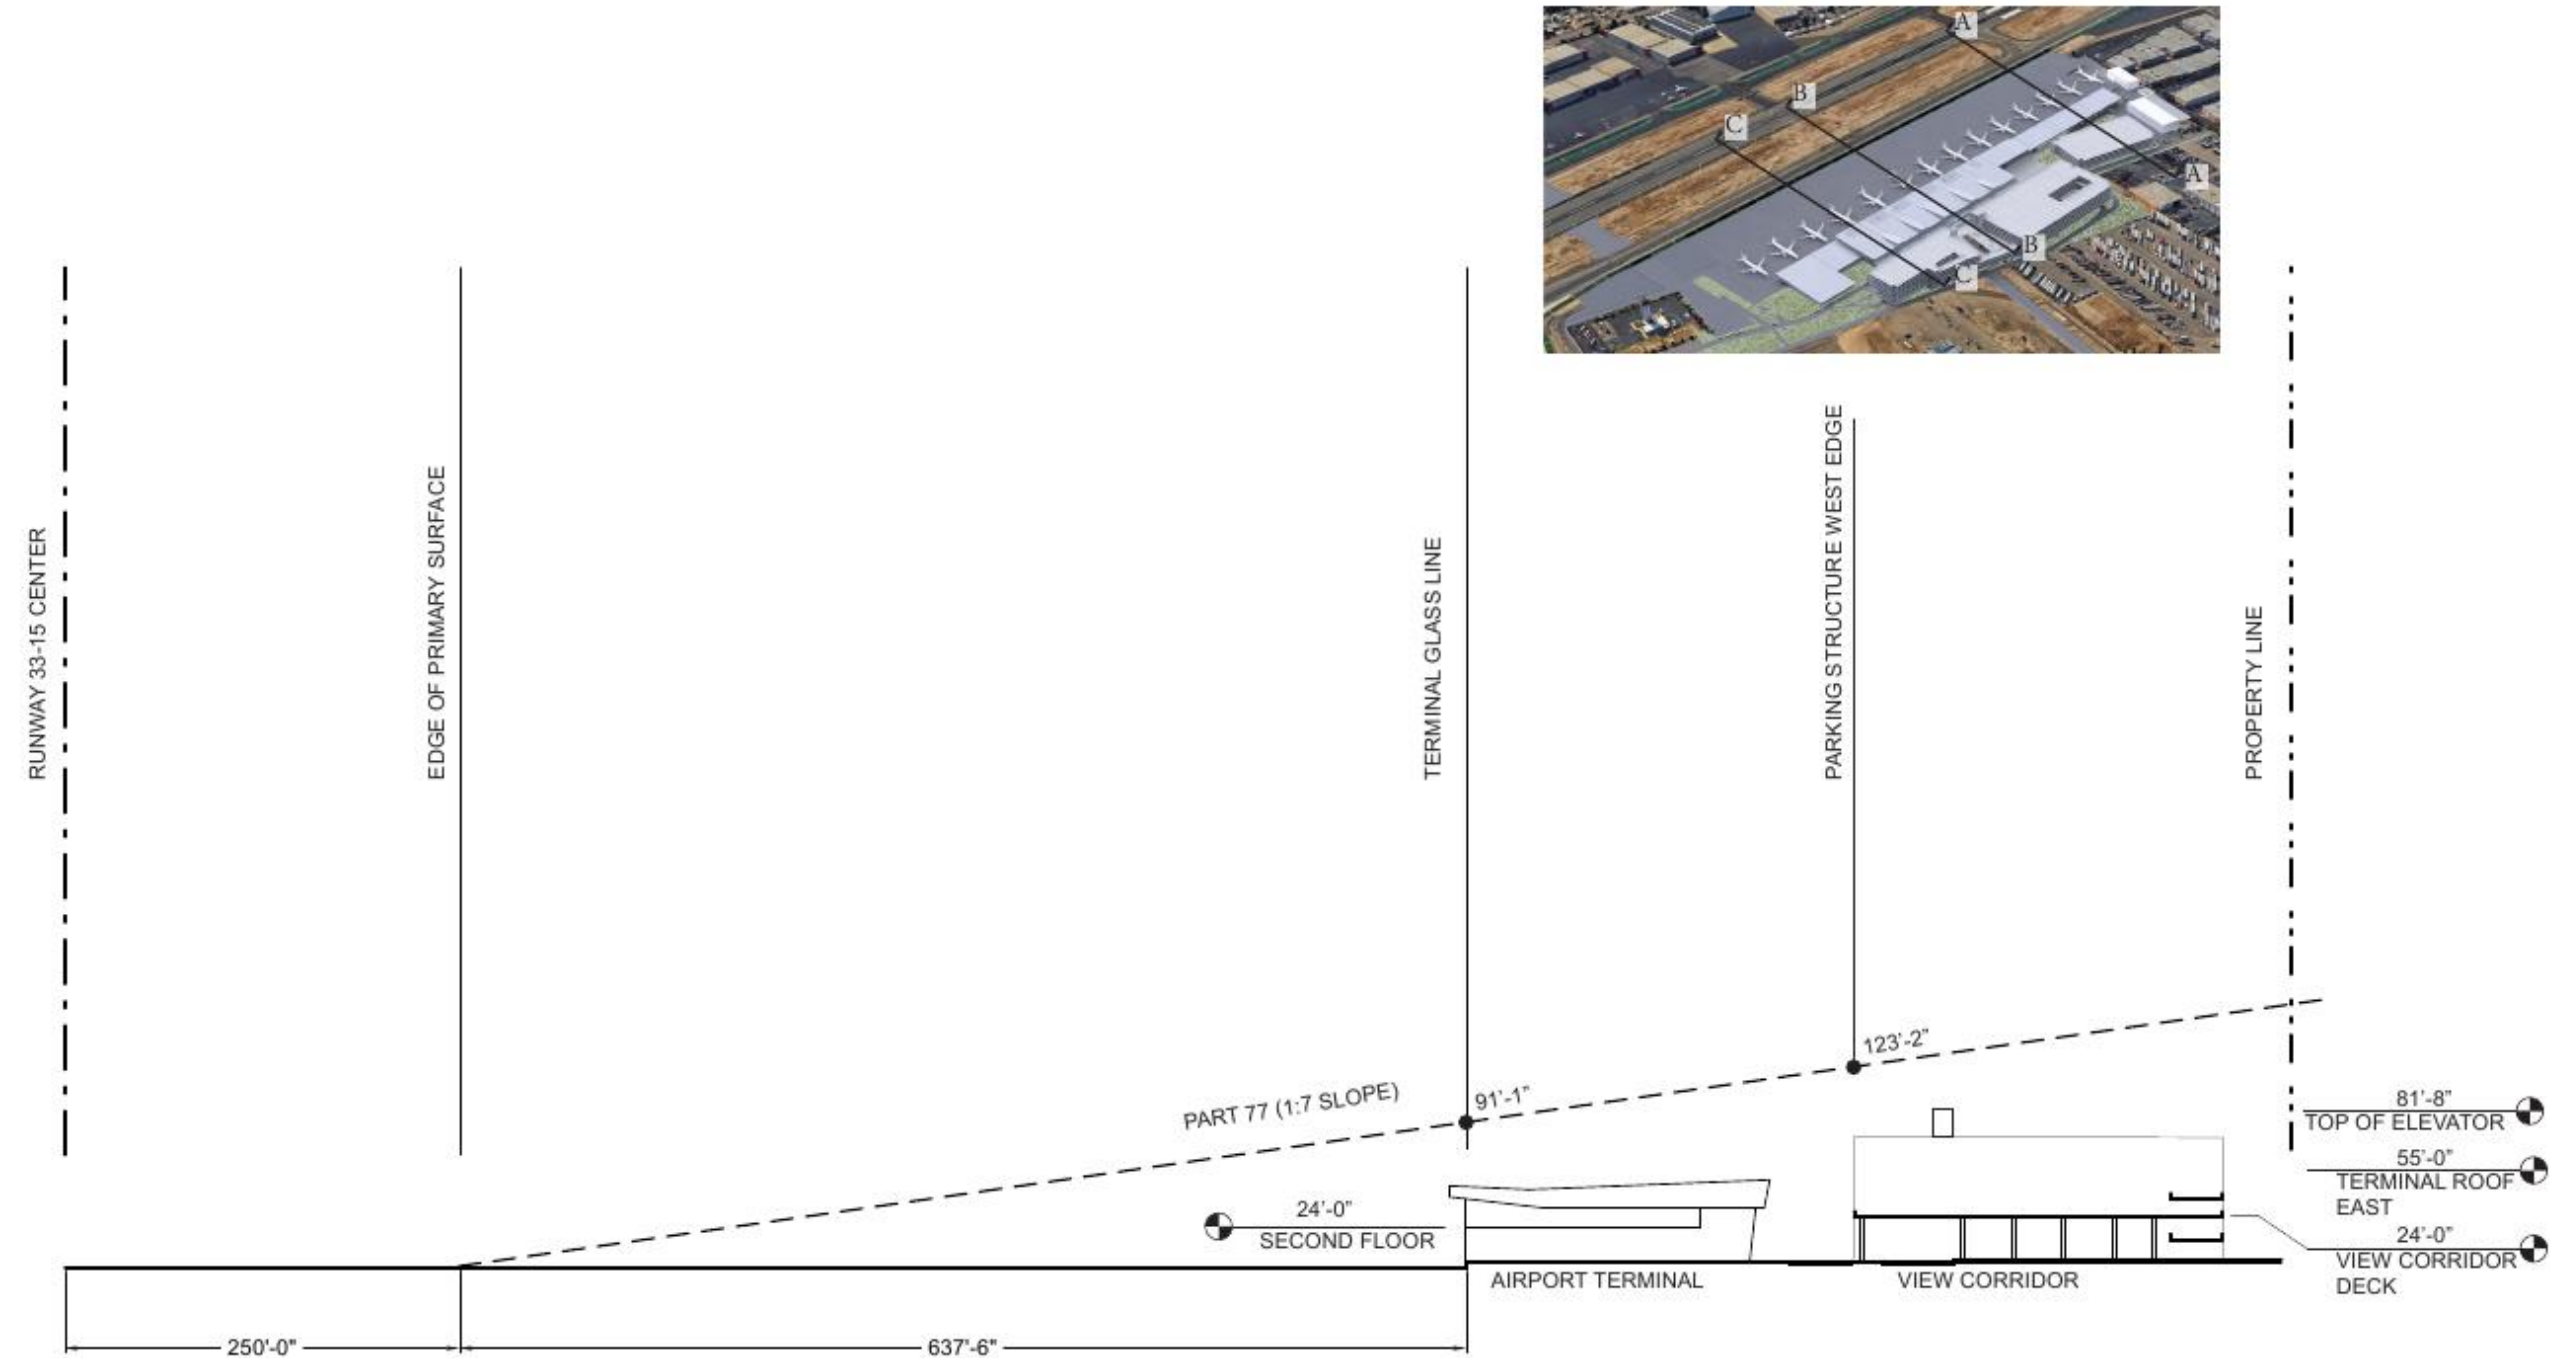

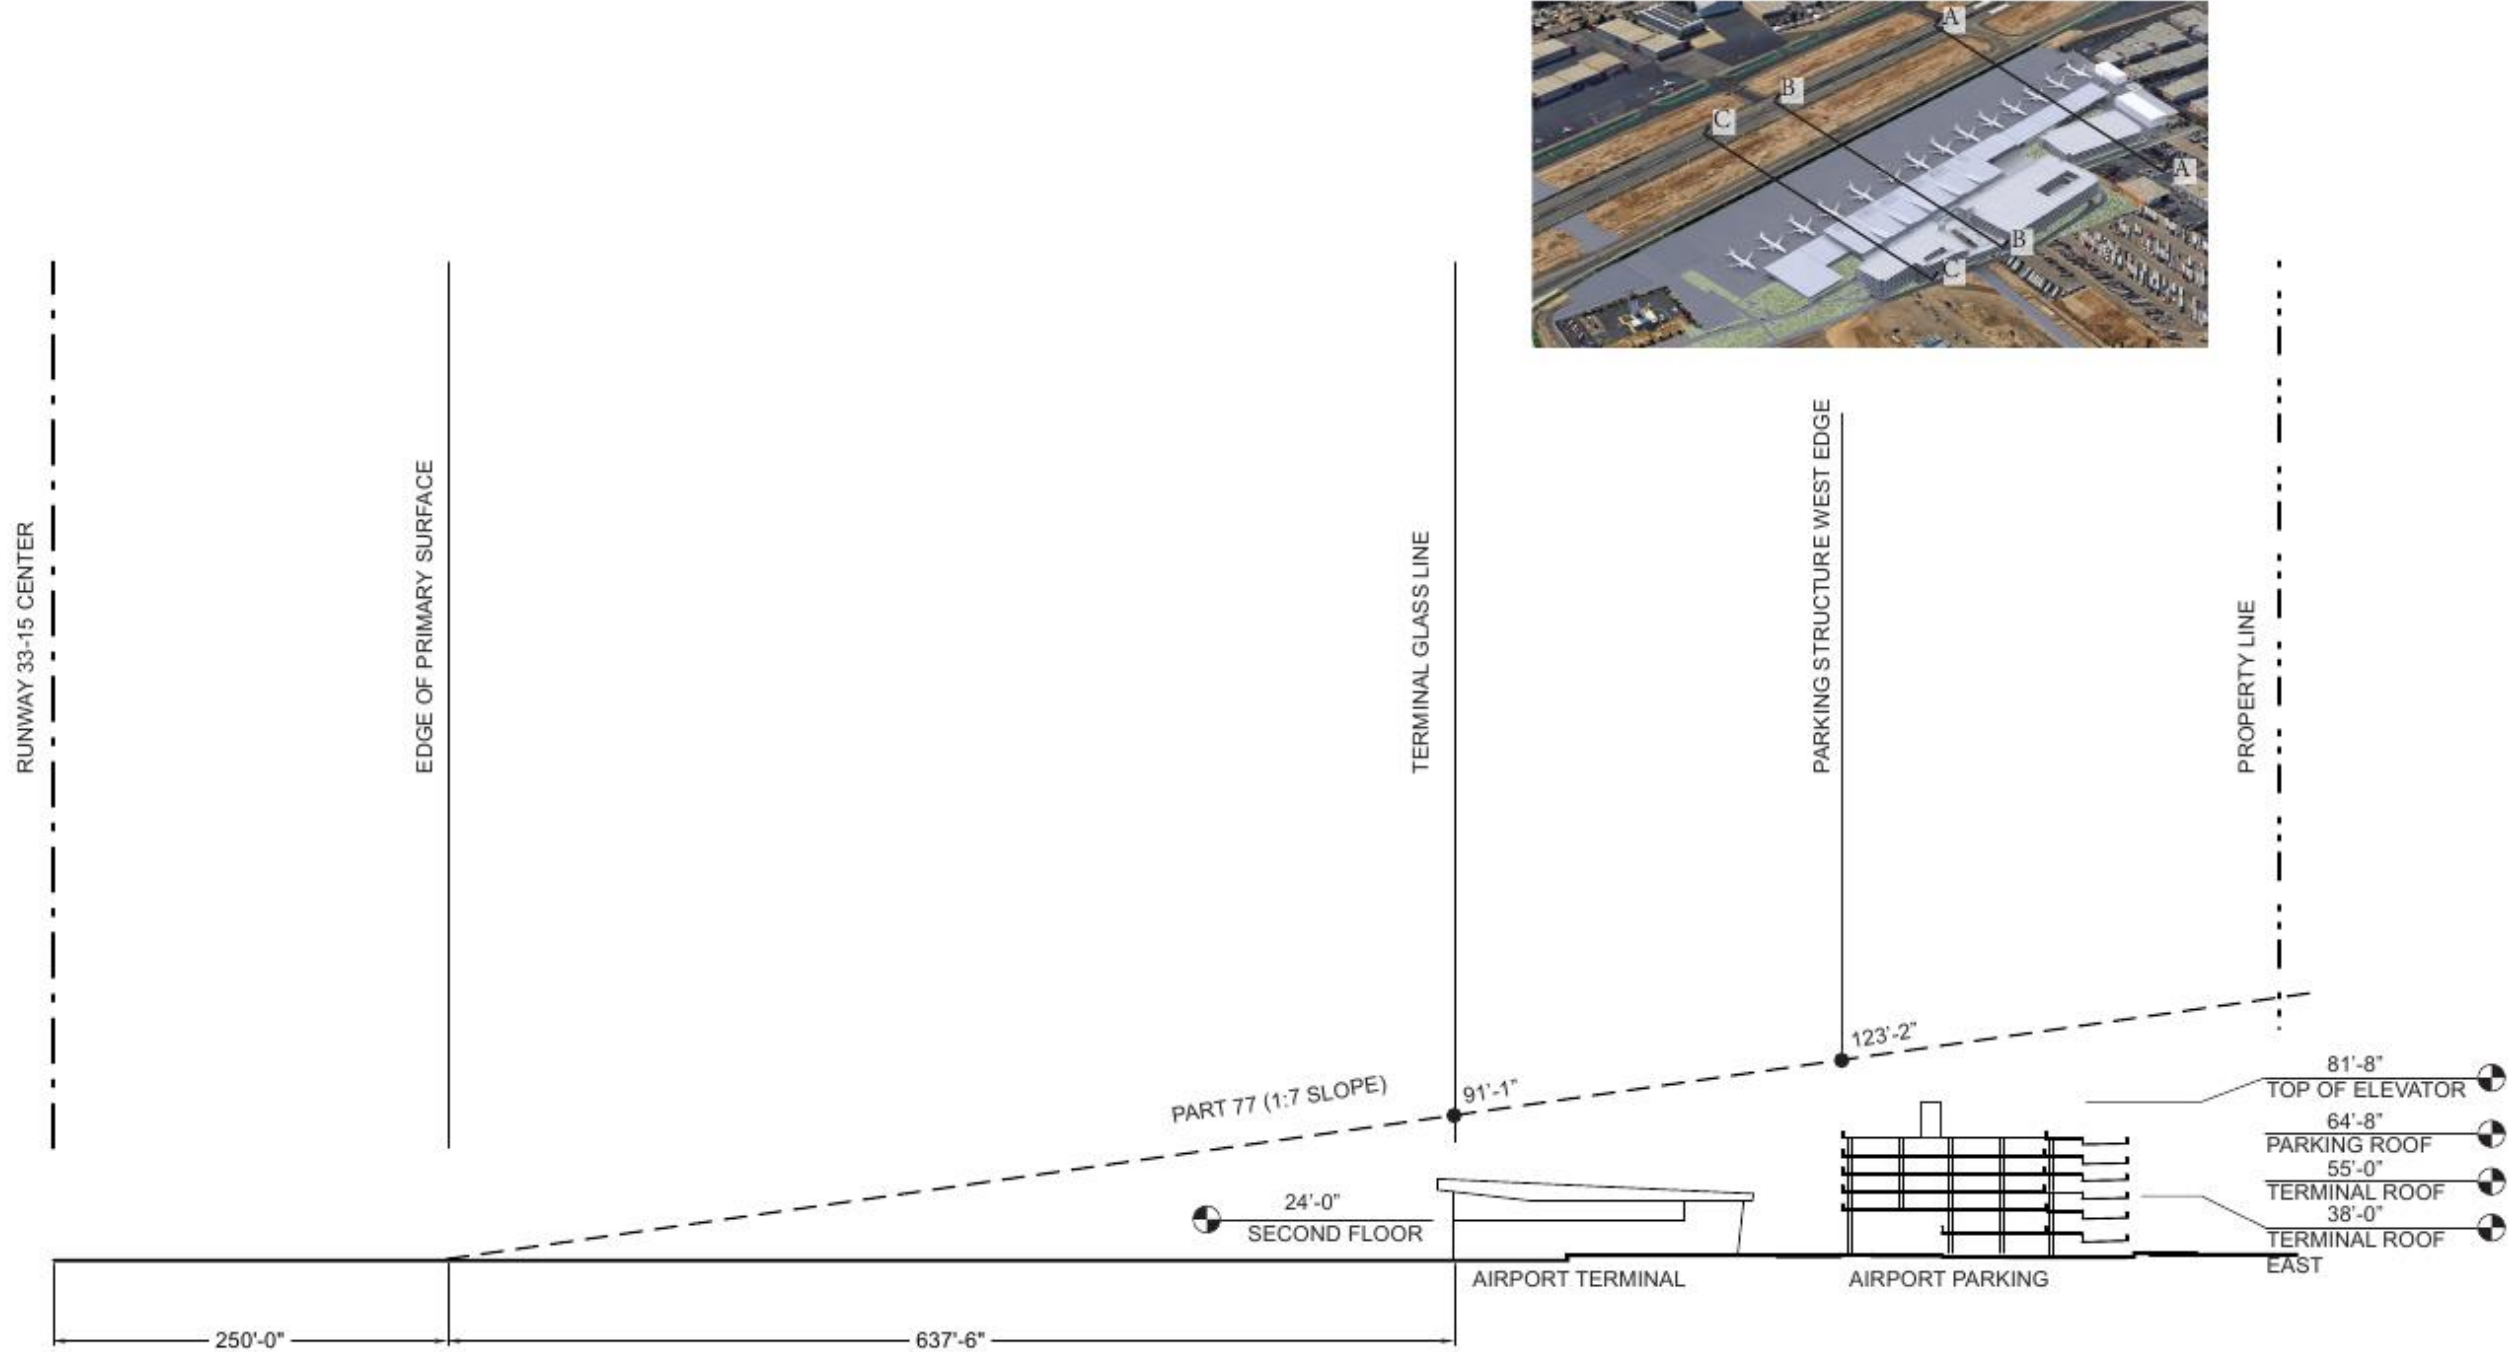

ADJACENT PROPERTY, FULL SIZE TERMINAL ALTERNATIVE

3,180 TOTAL
INCLUDING 42 ADA SPACES

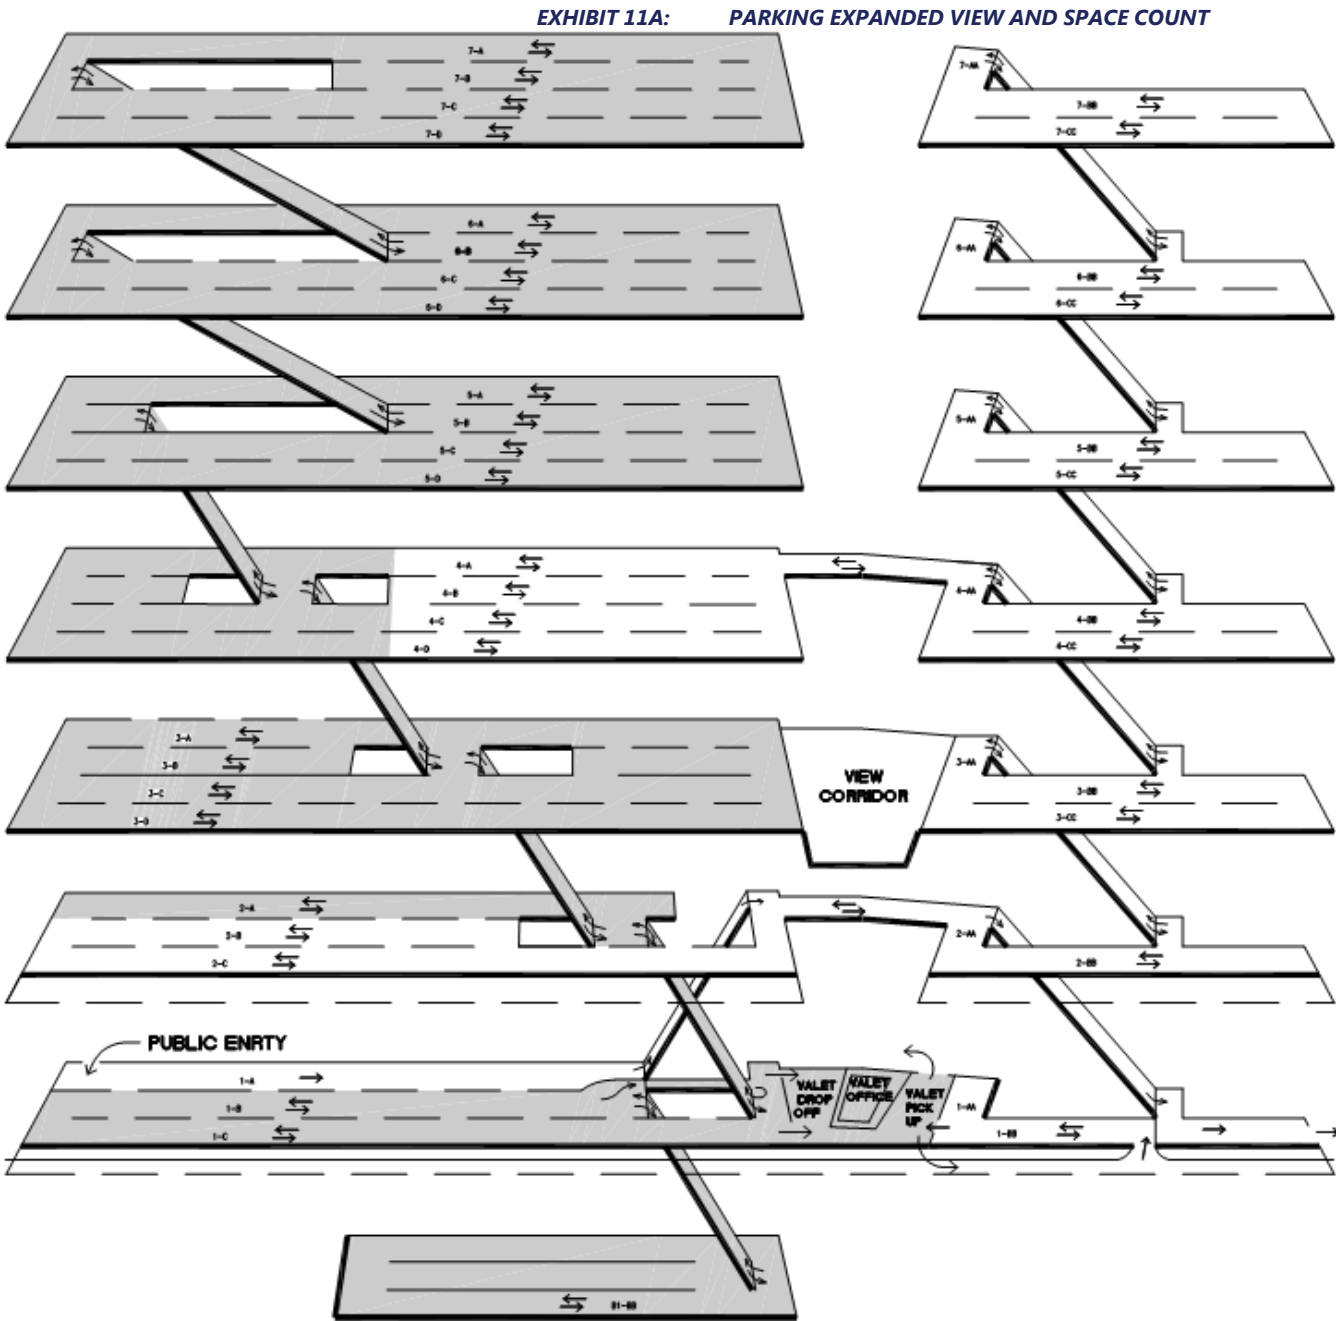


EXHIBIT 11A
PARKING EXPANDED VIEW AND SPACE COUNT

